


ABBREVIATIONS

&	AND	CAB.	CABINET	DISP.	DISPENSER	F.D.	FLOOR DRAIN	H.B.	HOSE BIBB	MAX.	MAXIMUM	O.S.B.	ORIENTED STRAND BOARD	S.C.	SOLID CORE	THK.	THICK
∠	ANGLE	C.B.	CATCH BASIN	D.	DOWN	FDN.	FOUNDATION	H.C.	HOLLOW CORE	M.D.O.	MEDIUM DENSITY OVERLAD	O/	OVER	S.C.D.	SEAT COVER DISPENSER	T.O.C.	TOP OF CURB
@	AT	CEM.	CEMENT	DR.	DOOR	F.E.	FIRE EXTINGUISHER	HDWD.	HARDWOOD	M.D.F.	MEDIUM DENSITY FIBREBOARD			SCHED.	SCHEDULE	T.O.P.	TOP OF PAVEMENT OR PLATE
⊕	CENTERLINE	CER.	CERAMIC	DWR.	DRAWER	F.E.C.	FIRE EXTINGUISHER CABINET	HDWE.	HARDWARE	M.C.	MEDICINE CABINET	P.	PANTRY	S.D.	SOAP DISPENSER	T.O.W.	TOP OF WALL
∅	DIAMETER OR ROUND	C.I.	CAST IRON	DS.	DOWNSPOUT	F.F.	FINISH FLOOR	HDR.	HEADER	MECH.	MECHANICAL	PL.	PLATE	SECT.	SECTION	T.P.D.	TOILET PAPER DISPENSER
(E)	EXISTING	CLG.	CEILING	D.S.P.	DRY STANDPIPE	F.H.C.	FIRE HOSE CABINET	H.M.	HOLLOW METAL	MEMB.	MEMBRANE	P.LAM.	PLASTIC LAMINATE	S.F.	SQUARE FEET	T.P.H.	TOILET PAPER HOLDER
(N)	NEW	CLKG.	CAULKING	D.W.	DISHWASHER	FIN.	FINISH	HOR.	HORIZONTAL	MET.	METAL	PLAS.	PLASTER	SHWR.	SHOWER	TRD.	TREAD
T	PERPENDICULAR	CLOS.	CLOSET	DWG.	DRAWING	FLR.	FLOOR	HR.	HOUR	MFR.	MANUFACTURER	PLYWD.	PLYWOOD	SHT.	SHEET	T.V.	TELEVISION
#	POUND OR NUMBER	CLR.	CLEAR	D.W.S.	DOUBLE WARDROBE SHELF	FLASH.	FLASHING	HT.	HEIGHT	MH.	MANHOLE	PR.	PAIR	SIM.	SIMILAR	TYP.	TYPICAL
A.C.	AIR CONDITIONING OR ASPHALTIC CONCRETE	C.M.U.	CONCRETE MASONRY UNIT	EA.	EACH	F.O.C.	FACE OF CONCRETE	I.D.	INSIDE DIAMETER (DIM.)	MIN.	MINIMUM	PT.	POINT	SL.	SLOPE	UNFIN.	UNFINISHED
ACOUS.	ACOUSTICAL	CNTR.	COUNTER	E.F.S.	EXTERIOR FINISH SYSTEM	F.O.F.	FACE OF FINISH	INCL.	INCLUSIVE OR INCLUDED	MIR.	MIRROR	P.T.D.	PAPER TOWEL DISPENSER	SLDG.	SLIDING	UR.	UNFINISHED
A.D.	AREA DRAIN	COL.	COLUMN	E.F.S.	EXTERIOR INSUL. FIN. SYSTEM	F.O.S.	FACE OF STUDS	INSUL.	INSULATION	MISC.	MISCELLANEOUS	P.T.D./R.	COMBINATION PAPER TOWEL DISPENSER & RECEPTACLE	S.N.D.	SANITARY NAPKIN DISPENSER	U.O.N.	UNLESS OTHERWISE NOTED
ADJ.	ADJUSTABLE	CONC.	CONCRETE	E.J.	EXPANSION JOINT	F.P.	FIREPROOF	INT.	INTERIOR	M.O.	MASONRY OPENING	PTN.	PARTITION	S.N.R.	SANITARY NAPKIN RECEPTACLE	UR.	URINAL OR UNDERCOUNTER REFRIGERATOR
AGGR.	AGGREGATE	COND.	CONDITION	ELEC.	ELECTRICAL	FR.	FRAME	JAL.	JALOUSIE	MTD.	MOUNTED	P.T.R.	PAPER TOWEL RECEPTACLE	SPEC.	SPECIFICATION	V.C.T.	VINYL COMPOSITION TILE
ALUM.	ALUMINUM	CONN.	CONNECTION	ELEV.	ELEVATION OR ELEVATOR	F.S.	FINISH SYSTEM	JAN.	JANITOR	MUL.	MULLION	P.V.C.	POLYVINYL CHLORIDE	SO.	SQUARE	VERT.	VERTICAL
APPROX.	APPROXIMATE	CONST.	CONSTRUCTION	EMER.	EMERGENCY	FT.	FOOT OR FEET	JT.	JOINT	N.	NORTH	Q.T.	QUARRY TILE	S.S.	STAINLESS STEEL	VEST.	VESTIBULE
ARCH.	ARCHITECTURAL	CONT.	CONTINUOUS	ENCL.	ENCLOSURE	FTG.	FOOTING	KIT.	KITCHEN	N.I.C.	NOT IN CONTRACT	R.	RISER	S.SK.	SERVICE SINK	W/	WITH
ASPH.	ASPHALT	CORR.	CORRIDOR	EQ.	EQUAL	FURN.	FURNITURE	K.O.	KNOCK-OUT	NO.	NUMBER	RAD.	RADIUS	STA.	STATION	W.	WASHER
BD.	BOARD	C.R.M.	CONCRETE RUBBLE MASONRY	EQPT.	EQUIPMENT	FURR.	FURRING	LAB.	LABORATORY	NOM.	NOMINAL	R.D.	ROOF DRAIN	STD.	STANDARD	W.C.	WATER CLOSET
BITUM.	BITUMINOUS	CTR.	CENTER	E.W.C.	ELECTRIC WATER COOLER	FUT.	FUTURE	LAV.	LAVATORY	N.T.S.	NOT TO SCALE	REF.	REFERENCE OR REFRIGERATOR	STL.	STEEL	WD.	WOOD
BLDG.	BUILDING	CTSK.	COUNTERSUNK	EXST.	EXISTING	GA.	GAUGE	LB.	POUND	OA.	OVERALL	R/F	REFRIGERATOR/ FREEZER	STOR.	STORAGE	WDW.	WINDOW
BLK.	BLOCK	D.	DRYER	EXPO.	EXPOSED	GALV.	GALVANIZE	LK.R.	LOCKER	OBS.	OBSCURE	R/F	REFRIGERATOR/ FREEZER	STRUCT.	STRUCTURAL	W.H.	WATER HEATER
BLKG.	BLOCKING	DBL.	DOUBLE	EXT.	EXTERIOR	G.B.	GRAB BAR	LT.	LIGHT	O.C.	ON CENTER	SUSP.	SUSPENSION OR SUSPENDED	W/O	WITHOUT	W.I.C.	WALK IN CLOSET
BM.	BEAM	DEPT.	DEPARTMENT	F.A.	FIRE ALARM	G.I.	GALVANIZED IRON			O.D.	OUTSIDE DIAMETER	SYM.	SYMMETRICAL	W.P.	WATERPROOF	W.R.	WATER RESISTANT
B.S.	BOTH SIDES	D.F.	DRINKING FOUNTAIN	F.B.	FLAT BAR	GL.	GLASS			OFF.	OFFICE	T.&G.	TONGUE AND GROOVE	W.W.F.	WELDED WIRE FABRIC		
BOT.	BOTTOM	DET.	DETAIL			GND.	GROUND			OPNG.	OPENING	T.B.	TOWEL BAR				
BTB.	BASALTIC TERMITES BARRIER	DIA.	DIAMETER			GR.	GRADE			OPP.	OPPOSITE	TEL.	TELEPHONE				
		DIM.	DIMENSION			GYP.	GYPSUM					R.O.	ROUGH OPENING	TEMP.	TEMPERED		

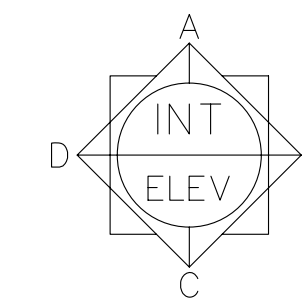

**ALAKEA
DESIGN
GROUP, LLC**

ARCHITECTURE
PLANNING
INTERIORS
1100 Alakea Street, Suite 1500
Honolulu, Hawaii 96813



EXPIRES: APRIL 30, 2010

Michael Kuebel
SIGNATURE

This work was prepared by me or under my supervision and construction of this project will be under my observation.

THIS DOCUMENT CONTAINS INFORMATION PROPRIETARY TO ALAKEA DESIGN GROUP, LLC AND IS FURNISHED IN CONFIDENCE FOR THE LIMITED PURPOSE OF EVALUATION, BIDDING, OR REVIEW. THIS DOCUMENT OR ITS CONTENTS MAY NOT BE USED FOR ANY OTHER PURPOSE AND MAY NOT BE REPRODUCED OR DISCLOSED TO OTHERS WITHOUT THE PRIOR WRITTEN CONSENT OF ALAKEA DESIGN GROUP, LLC. ALL RIGHTS RESERVED. COPYRIGHT 2007

PROJECT:

Pi'ilani Mai Ke Kai
Anahola, Kaua'i, Hawaii'i

REVISIONS:

SHEET TITLE:
AHEAHE MODEL
FLOOR PLAN, ABBREVIATIONS,
SYMBOLS

DATE:
SEPTEMBER 8, 2008

SHEET NUMBER:


1A-1

2 OF SHEETS

ADG Job No: 2008.11

SYMBOLS

	SECTION CALLOUT		REVISION
	DETAIL CALLOUT		KEY TO ELEVATIONS
	DRAWING TITLE		PROPERTY LINE
	MATCHLINE SHADED PORTION IS THE SIDE CONSIDERED		COLUMN GRID LINE
	WORK POINT, CONTROL POINT, OR DATUM POINT		CEILING HEIGHT
	PLAN OR UNIT TYPE WINDOW NUMBER		ELEVATION CHANGE
	PLAN OR UNIT TYPE DOOR NUMBER		INTERIOR WALL PARTITION TYPE

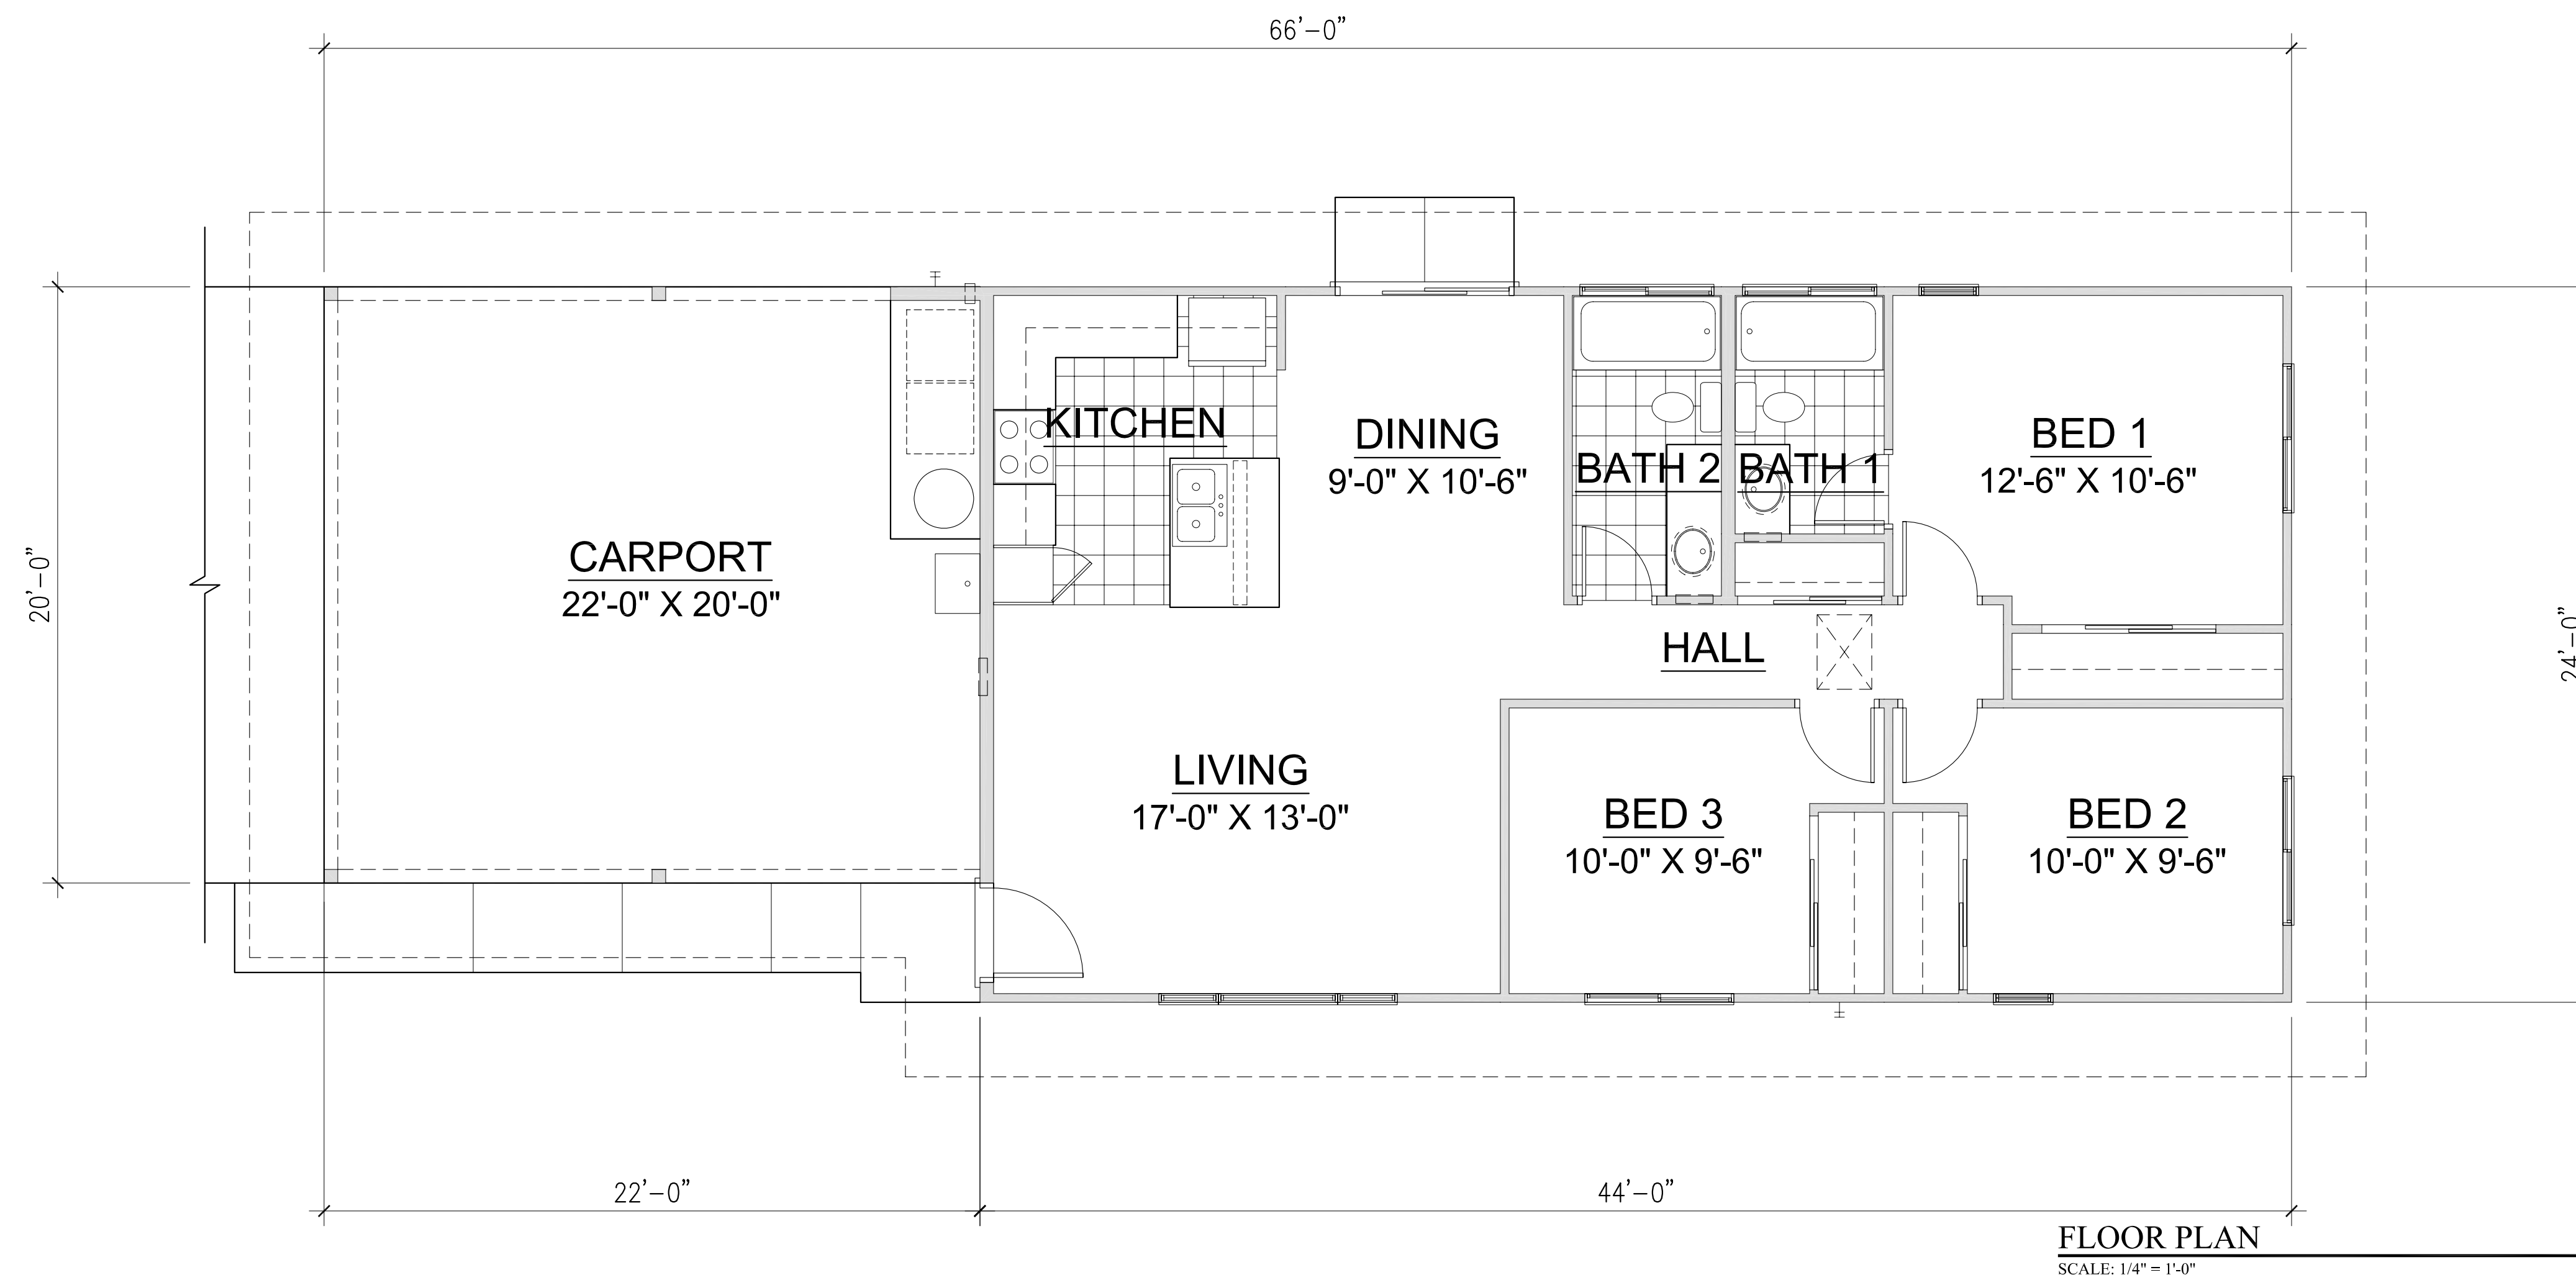

FLOOR PLAN
SCALE: 1/4" = 1'-0"