



ABBREVIATIONS

&	AND	CAB.	CABINET	DISP.	DISPENSER	F.D.	FLOOR DRAIN	H.B.	HOSE BIBB	MAX.	MAXIMUM	O.S.B.	ORIENTED STRAND BOARD	S.C.	SOLID CORE	THK.	THICK
∠	ANGLE	C.B.	CATCH BASIN	D.	DOWN	FDN.	FOUNDATION	H.C.	HOLLOW CORE	M.D.O.	MEDIUM DENSITY OVERLAD	O/	OVER	S.C.D.	SEAT COVER DISPENSER	THK.	TOP OF CURB
@	AT	C.E.M.	CEMENT	DR.	DOOR	F.E.	FIRE EXTINGUISHER	H.D.W.D.	HARDWOOD	M.D.F.	MEDIUM DENSITY FIBREBOARD			SCHED.	SCHEDULE	T.O.C.	TOP OF CURB
⊕	CENTERLINE	CER.	CERAMIC	DWR.	DRAWER	F.E.C.	FIRE EXTINGUISHER CABINET	HDR.	HARDWARE	M.C.	MEDICINE CABINET	P.	PANTRY	S.D.	SOAP DISPENSER	T.O.P.	TOP OF PAVEMENT OR PLATE
∅	DIAMETER OR ROUND	C.I.	CAST IRON	DS.	DOWNSPOUT	F.F.	FINISH FLOOR	HDR.	HEADER	M.ECH.	MECHANICAL	PL.	PLATE	S.D.	SECTION	T.O.W.	TOP OF WALL
(E)	EXISTING	CLG.	CEILING	D.S.P.	DRY STANDPIPE	F.H.C.	FIRE HOSE CABINET	H.M.	HOLLOW METAL	M.ECH.	MEMBRANE	PL.LAM.	PLASTIC LAMINATE	S.F.	SQUARE FEET	T.P.D.	TOILET PAPER DISPENSER
(N)	NEW	CLKG.	CAULKING	D.W.G.	DISHWASHER	FIN.	FINISH	HR.	HORIZONTAL	MET.	METAL	PLAS.	PLASTER	S.F.	SECTION	T.P.H.	TOILET PAPER HOLDER
T	PERPENDICULAR	CLOS.	CLOSET	DWG.	DRAWING	FLR.	FLOOR	HR.	HOUR	MFR.	MANUFACTURER	PLYWD.	PLYWOOD	SHWR.	SHOWER	TRD.	TREAD
#	POUND OR NUMBER	CLR.	CLEAR	D.W.S.	DOUBLE WARDROBE SHELF	FLASH.	FLASHING	HT.	HEIGHT	M.H.	MANHOLE	PR.	PAIR	SHT.	SHEET	T.V.	TELEVISION
		C.M.U.	CONCRETE MASONRY UNIT			FLUOR.	FLUORESCENT			M.H.	MINIMUM	PT.	POINT	SIM.	SIMILAR	TYP.	TYPICAL
A.C.	AIR CONDITIONING OR ASPHALTIC CONCRETE	C.NTR.	COUNTER	EA.	EACH	F.O.C.	FACE OF CONCRETE	I.D.	INSIDE DIAMETER (DIM.)	MIR.	MIRROR	P.T.D.	PAPER TOWEL DISPENSER	SL.	SLOPE	UNFIN.	UNFINISHED
ACOUS.	ACOUSTICAL	COL.	COLUMN	E.F.S.	EXTERIOR FINISH SYSTEM	F.O.F.	FACE OF FINISH	INCL.	INCLUSIVE OR INCLUDED	MISC.	MISCELLANEOUS	P.T.D./R.	COMBINATION PAPER TOWEL DISPENSER & RECEPTACLE	S.LDG.	SLIDING	UR.	UNLESS OTHERWISE NOTED
A.D.	AREA DRAIN	CONC.	CONCRETE	E.I.F.S	EXTERIOR INSUL. FIN. SYSTEM	F.O.S.	FACE OF STUDS	INSUL.	INSULATION	M.O.	MASONRY OPENING			S.N.D.	SANITARY NAPKIN DISPENSER	U.O.N.	UNLESS OTHERWISE NOTED
ADJ.	ADJUSTABLE	COND.	CONDITION	E.J.	EXPANSION JOINT	FP.	FIREPROOF	INT.	INTERIOR	M.TD.	MOUNTED	PTN.	PARTITION	S.N.R.	SANITARY NAPKIN RECEPTACLE		
AGGR.	AGGREGATE	CONN.	CONNECTION	ELEC.	ELECTRICAL	FR.	FRAME			MUL.	MULLION	P.T.R.	PAPER TOWEL RECEPTACLE	SPEC.	SPECIFICATION		
ALUM.	ALUMINUM	CONST.	CONSTRUCTION	ELEV.	ELEVATION OR ELEVATOR	F.S.	FINISH SYSTEM	JAL.	JALOUSIE			P.V.C.	POLYVINYL CHLORIDE	SO.	SQUARE	V.C.T.	VINYL COMPOSITION TILE
APPROX.	APPROXIMATE	CONT.	CONTINUOUS	EMER.	EMERGENCY	FT.	FOOT OR FEET	JAN.	JANITOR	N.	NORTH			S.S.	STAINLESS STEEL	VERT.	VERTICAL
ARCH.	ARCHITECTURAL	CORR.	CORRIDOR	ENCL.	ENCLOSURE	FTG.	FOOTING	JT.	JOINT	N.I.C.	NOT IN CONTRACT			S.SK.	SERVICE SINK	VEST.	VESTIBULE
ASPH.	ASPHALT	C.R.M.	CONCRETE RUBBLE MASONRY	E.P.	EQUAL	FURN.	FURNITURE	KIT.	KITCHEN	NO.	NUMBER			STA.	STATION		
		CTR.	CENTER	EQ.	EQUAL	FURR.	FURRING	K.O.	KNOCK-OUT	NOM.	NOMINAL			STD.	STANDARD		
		CTSK.	COUNTERSUNK	E.QPT.	EQUIPMENT	FUT.	FUTURE			N.T.S.	NOT TO SCALE			STL.	STEEL		
BD.	BOARD			E.W.C.	ELECTRIC WATER COOLER					OA.	OVERALL			STOR.	STORAGE		
BITUM.	BITUMINOUS	D.	DRYER	EXST.	EXISTING	GA.	GAUGE			OBS.	OBSCURE			STRUC.	STRUCTURAL		
BLDG.	BUILDING	DBL.	DOUBLE	EXPO.	EXPOSED	GALV.	GALVANIZE			O.C.	ON CENTER			SUSP.	SUSPENSION OR SUSPENDE		
BLK.	BLOCK	DEPT.	DEPARTMENT	EXP.	EXPANSION	G.B.	GRAB BAR			O.D.	OUTSIDE DIAMETER			REF.	REFERENCE OR REFRIGERATOR		
BLKG.	BLOCKING	D.F.	DEPARTMENT	EXT.	EXTERIOR	G.I.	GALVANIZED IRON			R/F	REFRIGERATOR/ FREEZER			REINF.	REINFORCED		
BM.	BEAM	DIA.	DIAMETER			GL.	GLASS			REQD.	REQUIRED			REIN.	REQUIRED		
B.S.	BOTH SIDES	DET.	DETAIL			GND.	GROUND			RESIL.	RESILIENT			R.F.	REFRIGERATOR/ FREEZER		
BOT.	BOTTOM	DIA.	DIAMETER			GR.	GRADE			RM.	ROOM			REIN.	REQUIRED		
BTB.	BASALTIC TERMITTE BARRIER	DIM.	DIMENSION			GYP.	GYPSUM			RO.	ROUGH OPENING			REIN.	REQUIRED		
														T.&G.	TONGUE AND GROOVE		
														T.B.	TOWEL BAR		
														TEL.	TELEPHONE		
														TEMP.	TEMPERED		
																W/	WITH
																W.	WASHER
																W.C.	WATER CLOSET
																WD.	WOOD
																WDW.	WINDOW
																W.H.	WATER HEATER
																W.I.C.	WALK IN CLOSET
																WO	WITHOUT
																WP.	WATERPROOF
																W.R.	WATER RESISTANT
																W.W.F.	WELDED WIRE FABRIC

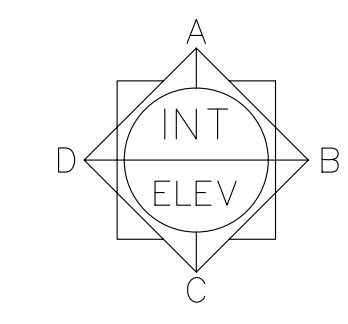

ALAKEA DESIGN GROUP, LLC
 ARCHITECTURE PLANNING INTERIORS
 1100 Alakea Street, Suite 1500
 Honolulu, Hawaii 96813

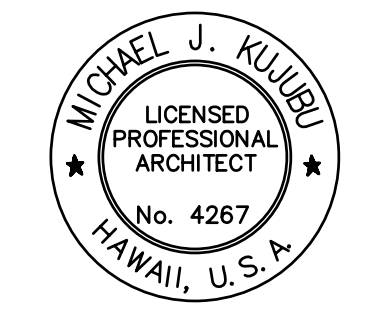

EXPIRES: APRIL 30, 2010

Michael Kuebel
 SIGNATURE

This work was prepared by me or under my supervision and construction of this project will be under my observation.

THIS DOCUMENT CONTAINS INFORMATION PROPRIETARY TO ALAKEA DESIGN GROUP, LLC AND IS FURNISHED IN CONFIDENCE FOR THE LIMITED PURPOSE OF EVALUATION, BIDDING, OR REVIEW. THIS DOCUMENT OR ITS CONTENTS MAY NOT BE USED FOR ANY OTHER PURPOSE AND MAY NOT BE REPRODUCED OR DISCLOSED TO OTHERS WITHOUT THE PRIOR WRITTEN CONSENT OF ALAKEA DESIGN GROUP, LLC. ALL RIGHTS RESERVED. COPYRIGHT 2007

PROJECT:
Pi'ilani Mai Ke Kai
 Anahola, Kaua'i, Hawai'i

REVISIONS:


SHEET TITLE:
 KOLONAHE MODEL
 FLOOR PLAN, ABBREVIATIONS,
 SYMBOLS

DATE:
 SEPTEMBER 8, 2008

SHEET NUMBER:
2A-1

SYMBOLS

	SECTION CALLOUT		REVISION
	DETAIL CALLOUT		KEY TO ELEVATIONS
	DRAWING TITLE		PROPERTY LINE
	MATCHLINE SHADED PORTION IS THE SIDE CONSIDERED		COLUMN GRID LINE
	WORK POINT, CONTROL POINT, OR DATUM POINT		CEILING HEIGHT
	PLAN OR UNIT TYPE WINDOW NUMBER		ELEVATION CHANGE
	PLAN OR UNIT TYPE DOOR NUMBER		INTERIOR WALL PARTITION TYPE

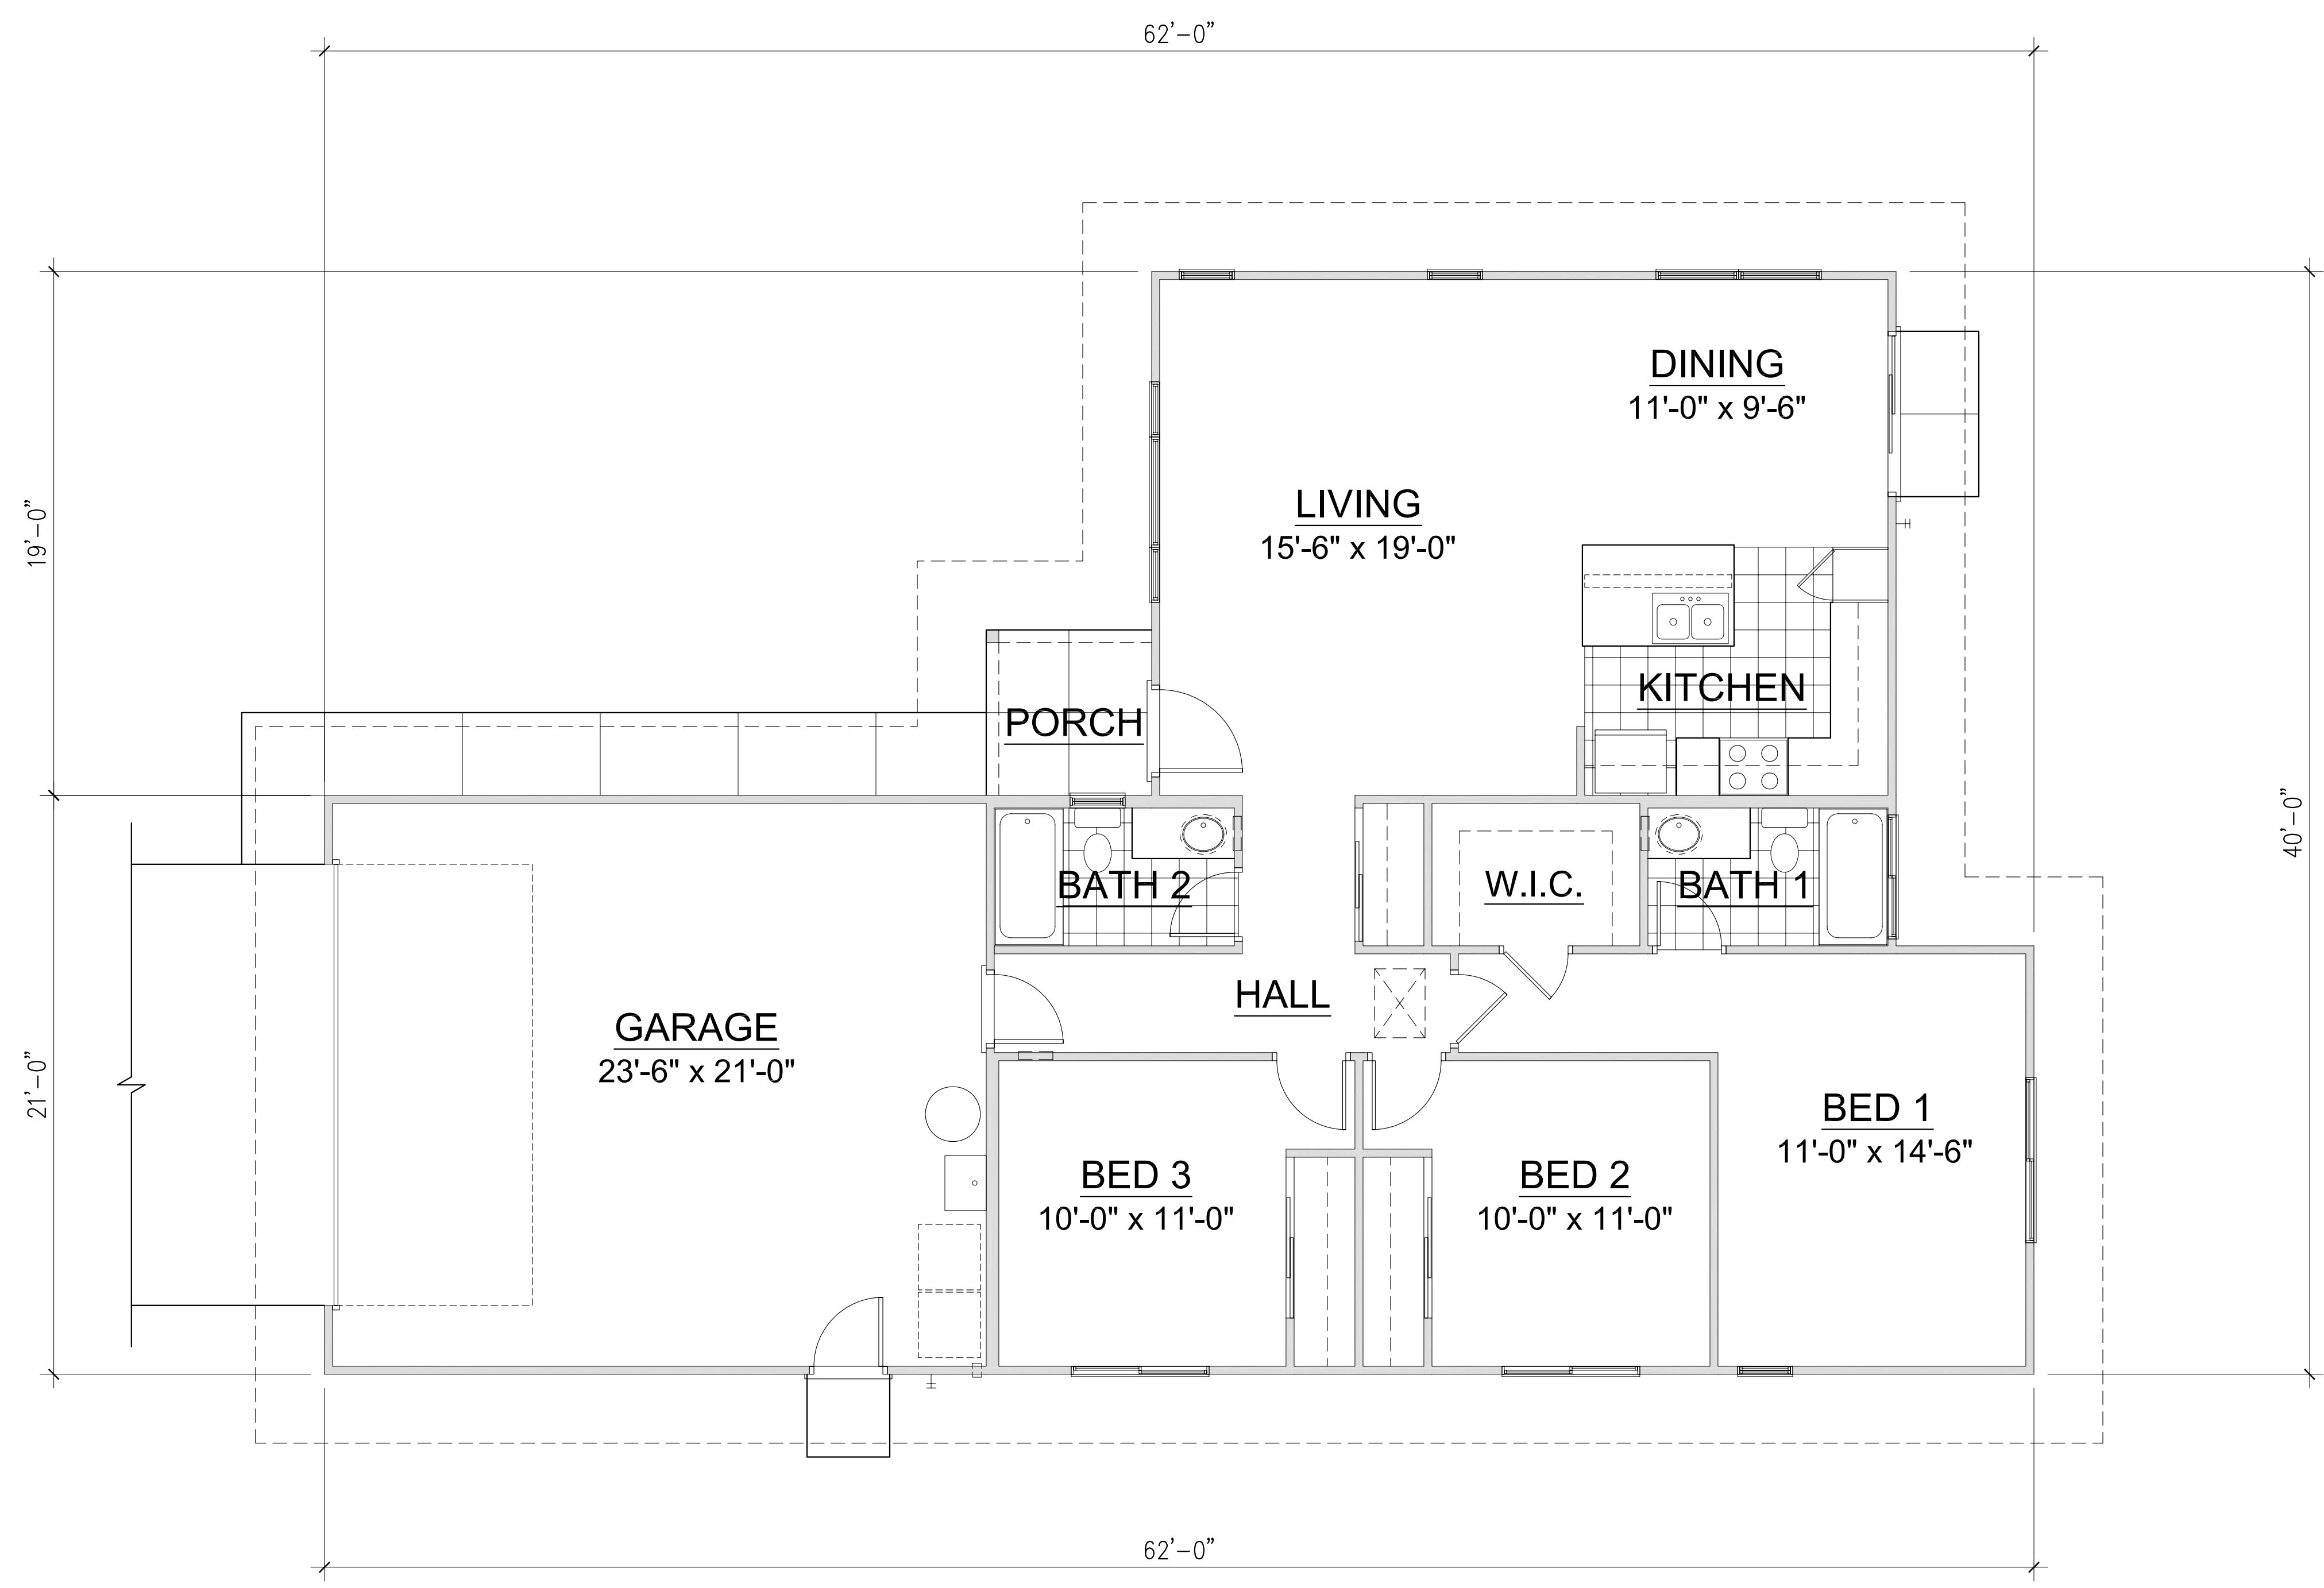

FLOOR PLAN
 SCALE: 1/4" = 1'-0"