



ABBREVIATIONS

&	AND	CAB.	CABINET	DISP.	DISPENSER	F.D.	FLOOR DRAIN	H.B.	HOSE BIBB	MAX.	MAXIMUM	O.S.B.	ORIENTED STRAND BOARD	S.C.	SOLID CORE	THK.	THICK
∠	ANGLE	C.B.	CATCH BASIN	D.	DOWN	FDN.	FOUNDATION	H.C.	HOLLOW CORE	M.D.O.	MEDIUM DENSITY OVERLAD	O/	OVER	S.C.D.	SEAT COVER DISPENSER	T.O.C.	TOP OF CURB
@	AT	CEM.	CEMENT	DR.	DOOR	F.E.	FIRE EXTINGUISHER	HDWD.	HARDWOOD	M.D.F.	MEDIUM DENSITY FIBREBOARD			SCHED.	SCHEDULE	T.O.P.	TOP OF PAVEMENT OR PLATE
⊕	CENTERLINE	CER.	CERAMIC	DWR.	DRAWER	F.E.C.	FIRE EXTINGUISHER CABINET	HDWE.	HARDWARE	M.C.	MEDICINE CABINET	P.	PANTRY	S.D.	SOAP DISPENSER	T.O.W.	TOP OF WALL
⊖	DIAMETER OR ROUND	C.I.	CAST IRON	DS.	DOWNSPOUT	F.F.	FINISH FLOOR	HDR.	HEADER	MECH.	MECHANICAL	PL.	PLATE	SECT.	SECTION	T.P.D.	TOILET PAPER DISPENSER
(E)	EXISTING	CLG.	CEILING	D.S.P.	DRY STANDPIPE	F.H.C.	FIRE HOSE CABINET	H.M.	HOLLOW METAL	MEMB.	MEMBRANE	P.LAM.	PLASTIC LAMINATE	S.F.	SQUARE FEET	T.P.H.	TOILET PAPER HOLDER
(N)	NEW	CLKG.	CAULKING	FIN.	FINISH	FIN.	FINISH	HR.	HORIZONTAL	MET.	METAL	PLAS.	PLASTER	SHWR.	SHOWER	TRD.	TREAD
T	PERPENDICULAR	CLOS.	CLOSET	FLR.	FLOOR	F.H.C.	FIRE HOSE CABINET	HT.	HOUR	MFR.	MANUFACTURER	PLYWD.	PLYWOOD	SHT.	SHEET	T.V.	TELEVISION
#	POUND OR NUMBER	CLR.	CLEAR	FLASH.	FLASHING	FLR.	FLOOR	HT.	HEIGHT	MH.	MANHOLE	PR.	PAIR	SIM.	SIMILAR	TYP.	TYPICAL
A.C.	AIR CONDITIONING OR ASPHALTIC CONCRETE	C.M.U.	CONCRETE MASONRY UNIT	FLUOR.	FLUORESCENT	F.O.C.	FACE OF CONCRETE	I.D.	INSIDE DIAMETER (DIM.)	MIN.	MINIMUM	PT.	POINT	SL.	SLOPE	UNFIN.	UNFINISHED
ACOUS.	ACOUSTICAL	CNTR.	COUNTER	F.O.C.	FACE OF CONCRETE	F.O.C.	FACE OF FINISH	INCL.	INCLUSIVE OR INCLUDED	MIR.	MIRROR	P.T.D.	PAPER TOWEL DISPENSER	S.LG.	SLIDING	UR.	UNLESS OTHERWISE NOTED
A.D.	AREA DRAIN	COL.	COLUMN	F.O.S.	FACE OF STUDS	F.O.S.	FACE OF STUDS	INSUL.	INSULATION	MISC.	MISCELLANEOUS	P.T.D./R.	COMBINATION PAPER TOWEL DISPENSER & RECEPTACLE	S.N.D.	SANITARY NAPKIN DISPENSER	U.O.N.	UNLESS OTHERWISE NOTED
ADJ.	ADJUSTIBLE	CONC.	CONCRETE	FP.	FIREPROOF	FP.	FIREPROOF	INT.	INTERIOR	M.O.	MASONRY OPENING	PTN.	PARTITION	S.N.R.	SANITARY NAPKIN RECEPTACLE	UR.	URINAL OR UNDERCOUNTER REFRIGERATOR
AGGR.	AGGREGATE	COND.	CONDITION	FR.	FRAME	FR.	FRAME	JAL.	JALOUSIE	MTD.	MOUNTED	P.T.R.	PAPER TOWEL RECEPTACLE	SPEC.	SPECIFICATION	V.C.T.	VINYL COMPOSITION TILE
ALUM.	ALUMINUM	CONN.	CONNECTION	F.S.	FINISH SYSTEM	F.S.	FINISH SYSTEM	JAN.	JANITOR	MUL.	MULLION	P.V.C.	POLYVINYL CHLORIDE	SO.	SQUARE	VERT.	VERTICAL
APPROX.	APPROXIMATE	CONST.	CONSTRUCTION	FT.	FOOT OR FEET	FT.	FOOT OR FEET	JT.	JOINT	N.	NORTH	R.	RISER	S.S.	STAINLESS STEEL	VEST.	VESTIBULE
ARCH.	ARCHITECTURAL	CONT.	CONTINUOUS	FTG.	FOOTING	FTG.	FOOTING	KIT.	KITCHEN	N.I.C.	NOT IN CONTRACT	RAD.	RADIUS	S.S.K.	SERVICE SINK	W/	WITH
ASPH.	ASPHALT	CORR.	CORRIDOR	FURN.	FURNITURE	FURN.	FURNITURE	K.O.	KNOCK-OUT	NO.	NUMBER	R.D.	ROOF DRAIN	STA.	STATION	W.	WASHER
BD.	BOARD	C.R.M.	CONCRETE RUBBLE MASONRY	FURR.	FURRING	FURR.	FURRING	LAB.	LABORATORY	NOM.	NOMINAL	REF.	REFERENCE OR REFRIGERATOR	STD.	STANDARD	W.C.	WATER CLOSET
BITUM.	BITUMINOUS	CTR.	CENTER	FUT.	FUTURE	FUT.	FUTURE	LAV.	LAVATORY	N.T.S.	NOT TO SCALE	RIF	REFRIGERATOR/ FREEZER	STL.	STEEL	WD.	WOOD
BLDG.	BUILDING	CTSK.	COUNTERSUNK	GA.	GAUGE	GA.	GAUGE	LBR.	LABORATORY	OA.	OVERALL	S.W.S.	SINGLE WARDROBE SHELF	STOR.	STORAGE	W.D.W.	WINDOW
BLK.	BLOCK	D.	DRYER	GALV.	GALVANIZE	GALV.	GALVANIZE	LB.	POUND	OBS.	OBSOLETE	SYM.	SYMMETRICAL	STRUCT.	STRUCTURAL	W.H.	WATER HEATER
BLKG.	BLOCKING	DBL.	DOUBLE	G.B.	GRAB BAR	G.B.	GRAB BAR	LKR.	LOCKER	O.C.	ON CENTER	T.&G.	TONGUE AND GROOVE	SUSP.	SUSPENSION OR SUSPENDED	W.I.C.	WALK IN CLOSET
BM.	BEAM	DEPT.	DEPARTMENT	G.I.	GALVANIZED IRON	G.I.	GALVANIZED IRON	LAV.	LAVATORY	O.D.	OUTSIDE DIAMETER	T.B.	TOWEL BAR	REF.	REFRIGERATOR/ FREEZER	WO	WITHOUT
B.S.	BOTH SIDES	D.F.	DRINKING FOUNTAIN	GL.	GLASS	GL.	GLASS	LKR.	LOCKER	OFF.	OFFICE	REINF.	REINFORCED	RIF	REFRIGERATOR/ FREEZER	W.P.	WATERPROOF
BOT.	BOTTOM	DET.	DETAIL	GND.	GROUND	GND.	GROUND	LT.	LIGHT	OPNG.	OPENING	REQD.	REQUIRED	RM.	ROOM	W.R.	WATER RESISTANT
BTB.	BASALTIC TERMITTE BARRIER	DIA.	DIAMETER	GR.	GRADE	GR.	GRADE			OPP.	OPPOSITE	RESIL.	RESILIENT	R.O.	ROUGH OPENING	W.W.F.	WELDED WIRE FABRIC

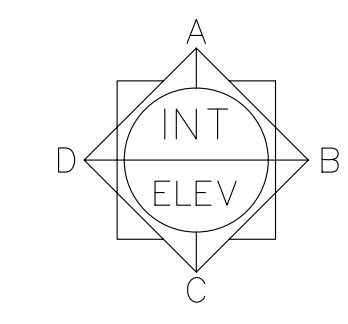

ALAKEA DESIGN GROUP, LLC
 ARCHITECTURE
 PLANNING
 INTERIORS
 1100 Alakea Street, Suite 1500
 Honolulu, Hawaii 96813

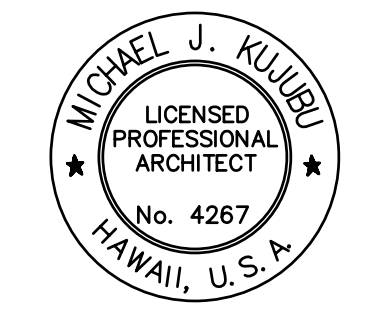

EXPIRES: APRIL 30, 2010

Michael Kuebel
 SIGNATURE

This work was prepared by me or under my supervision and construction of this project will be under my observation.

THIS DOCUMENT CONTAINS INFORMATION PROPRIETARY TO ALAKEA DESIGN GROUP, LLC AND IS FURNISHED IN CONFIDENCE FOR THE LIMITED PURPOSE OF EVALUATION, BIDDING, OR REVIEW. THIS DOCUMENT OR ITS CONTENTS MAY NOT BE USED FOR ANY OTHER PURPOSE AND MAY NOT BE REPRODUCED OR DISCLOSED TO OTHERS WITHOUT THE PRIOR WRITTEN CONSENT OF ALAKEA DESIGN GROUP, LLC. ALL RIGHTS RESERVED. COPYRIGHT 2007

PROJECT:
Pi'ilani Mai Ke Kai
 Anahola, Kaua'i, Hawaii'i

REVISIONS:




SHEET TITLE:
 MOANI MODEL
 FLOOR PLAN

DATE:
 SEPTEMBER 8, 2008

SHEET NUMBER:
3A-1

SYMBOLS

	SECTION CALLOUT		REVISION
	DETAIL CALLOUT		KEY TO ELEVATIONS
	DRAWING TITLE		PROPERTY LINE
	MATCHLINE SHADED PORTION IS THE SIDE CONSIDERED		COLUMN GRID LINE
	WORK POINT, CONTROL POINT, OR DATUM POINT		CEILING HEIGHT
	PLAN OR UNIT TYPE WINDOW NUMBER		ELEVATION CHANGE
	PLAN OR UNIT TYPE DOOR NUMBER		INTERIOR WALL PARTITION TYPE

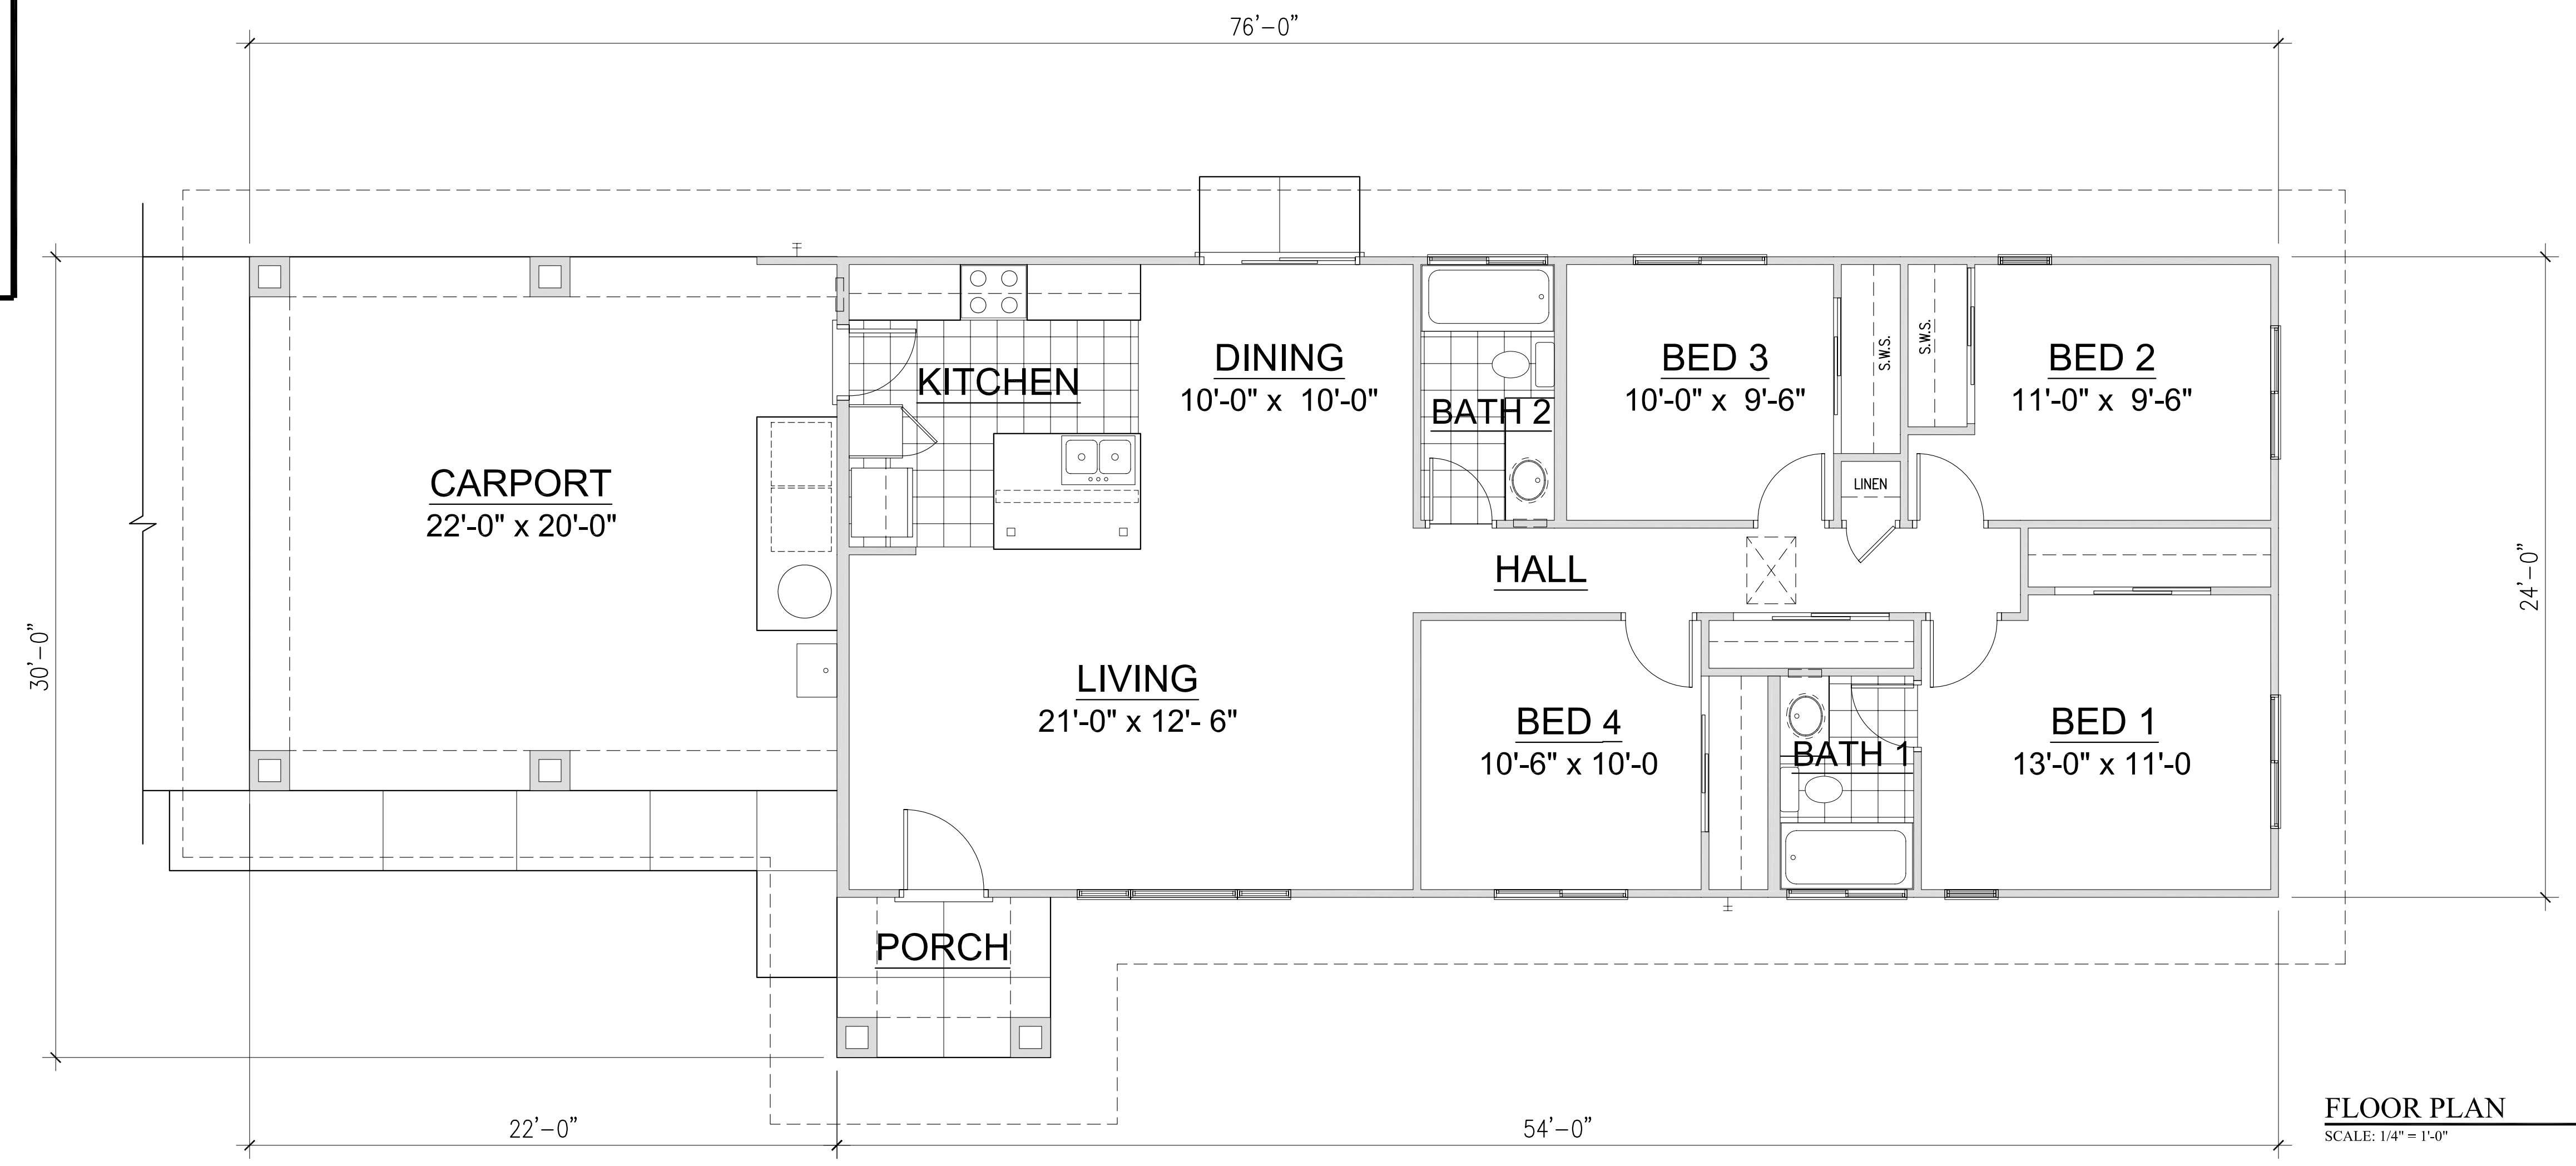

FLOOR PLAN
 SCALE: 1/4" = 1'-0"