

CONDOMINIUM PUBLIC REPORT

Prepared & Issued by: Developer: RONALD JAY FLEET Address: P. O. Box 1321, Kapaa, Hawaii 96746

Project Name(*): ALCOTT OHANA CONDOMINIUM Address: Lot 13, "Kai Ikena Subdivision, Unit I", Kalaheo, Koloa, Kauai, Hawaii

Registration No. 5229

Effective date: January 14, 2004 Expiration date: February 14, 2005

Preparation of this Report:

This report has been prepared by the Developer pursuant to the Condominium Property Act, Chapter 514A, Hawaii Revised Statutes, as amended. This report is not valid unless the Hawaii Real Estate Commission has issued a registration number and effective date for the report.

This report has not been prepared or issued by the Real Estate Commission or any other government agency. Neither the Commission nor any other government agency has judged or approved the merits or value, in any, of the project or of purchasing an apartment in the project.

Buyers are encouraged to read this report carefully, and to seek professional advice before signing a sales contract for the purchase of an apartment in the project.

Expiration Date of Reports. Preliminary Public Reports and Final Public Reports automatically expire thirteen (13) months from the effective date unless a Supplementary Public Report is issued or unless the Commission issues an order, a copy of which is attached to this report, extending the effective date for the report.

Exception: The Real Estate Commission may issue an order, a copy of which shall be attached to this report, that the final public report for a two apartment condominium project shall have no expiration date.

Type of Report:

- PRELIMINARY: (yellow) The developer may not as yet have created the condominium but has filed with the Real Estate Commission minimal information sufficient for a Preliminary Public Report.
X FINAL: (white) The developer has legally created a condominium and has filed complete information with the Commission.
SUPPLEMENTARY: (pink) This report updates information contained in the:
And [] Supersedes all prior public reports

(*) Exactly as named in the Declaration This material can be made available for individuals with special needs. Please call the Senior Condominium Specialist at 586-2644 to submit your request. FORM: RECO-30 286/986/189/1190/892/0197/1098/0800/0203

Disclosure Abstract: Separate Disclosure Abstract on this condominium project:

- [x] Required and attached to this report (attached hereto as Exhibit G) [] Not required - Disclosures covered in this report.

Summary of Changes from Earlier Public Reports:

This summary contains a general description of the changes, if any, made by the developer since the last public report was issued. It is not necessarily all inclusive. Prospective buyers should compare this public report with the earlier reports if they wish to know the specific changes that have been made.

- [x] No prior reports have been issued by the developer.

- [] Changes made are as follows:

SPECIAL NOTICE:

This is a condominium project, not a subdivision. There are County restrictions on the number of dwelling units, or other structures, which may be built upon the property. Therefore, unless the purchaser is purchasing an existing dwelling, there is no assurance that the purchaser will be able to build a dwelling unit on the property. There also is no assurance that the purchaser will be able to convert an existing non-residential structure to residential use. The purchaser should consult with the appropriate County agencies to determine whether the purchaser may build a dwelling unit, or any other type of structure.

1. There are presently NO RESIDENTIAL STRUCTURES on the project. The buildings on Units 1 and 2 are shade structures, each of which may be defined as an "apartment" under the Condominium Property Act.
2. Units 1 and 2 will share a portion of a reciprocal easement as described in Grant of Reciprocal Easement dated August 5, 2003 and recorded as Document No. 2003-190156. This easement permits the owner of the adjacent lot to use a driveway to be shared by the owners of Units 1, 2 and the adjacent land owner.
3. The Developer discloses that, in order to process the necessary permits for the construction of a farm dwelling and the processing of a farm dwelling agreement on agriculturally zoned parcels, authorization from at least 75% of the legal and equitable ownership of the entire project shall be required, consistent with the Declaration of Condominium Property Regime and the Bylaws. Except as limited specifically by the project documents of record, all uses permitted in the agricultural zone are permitted. Such uses include, but are not limited to, growing crops, raising animals, residence, diversified agriculture, forestry, orchards and nurseries and wildlife management. See Kauai County Comprehensive Zoning Ordinance, Article 8.7. for detailed information. In relation to specifically permitted uses of buildings and other improvements, structures shall only be occupied or used for agriculture, associated residential uses or other uses permitted by law and the recorded project documents. A farm dwelling may not be constructed unless a unit owner demonstrates to the County his ability to derive income from his property, established and verified prior to any building permit approval.
4. A buyer should understand that development and use of the property shall be in compliance with all County Codes and Ordinances. If County facilities are not already in place, the prospective purchaser is advised that owners in the project will not necessarily receive the same County benefits as owners of approved subdivided lots; owners who develop their properties later than others may find that land use and zoning changes or insufficient utility capacities may thwart their expectations. Zoning and land use restrictions are subject to change and each purchaser should maintain awareness of such conditions.

SPECIAL NOTICE CONTINUED:

5. Issuance of an effective date for this Public Report does not constitute an approval of the project by the Real Estate Commission, or any other governmental agency, nor does it imply that all County codes, ordinances and subdivision requirements have been complied with.
6. This project does not involve the sale of individual subdivided lots. The land area beneath and immediately adjacent to each unit, as shown on the Condominium Map, is designated as a limited common element for that unit and does not represent a legally subdivided lot. The dotted or dash lines on the Condominium Map generally represent the location of the limited common element or easements assigned to each unit.
7. Facilities and improvements normally associated with County approved subdivisions, such as fire protection devices, County street lighting, electricity, upgraded water facilities, improved access for owner and emergency traffic, drainage facilities, etc., may not necessarily be provided for and services such as County street maintenance and trash collection will not be available for interior roads and driveways.
8. At present there are water meters installed on the property near the end of the road which are connected to the public water system. Those desiring to construct improvements on such units will be required to install water lines from the water meters to their units at their own expense.

THIS PROSPECTIVE PURCHASER IS CAUTIONED TO CAREFULLY REVIEW THE CONDOMINIUM DOCUMENTS REFERENCED IN THIS PUBLIC REPORT FOR FURTHER INFORMATION WITH REGARD TO THE FOREGOING

TABLE OF CONTENTS

	Page
Preparation of this Report	1
Expiration Date of Reports	1
Type of Report	1
Disclosure Abstract	2
Summary of Changes from Earlier Public Reports	2
Table of Contents	3
General Information of Condominiums	4
Operation of the Condominium Project	4
I. PERSONS CONNECTED WITH THE PROJECT	5
Developer Attorney for Developer General Contractor	
Real Estate Broker Escrow Company Condominium Managing Agent	
II. CREATION OF THE CONDOMINIUM; CONDOMINIUM DOCUMENTS	
A. Declaration	6
B. Condominium Map (File Plan)	6
C. Bylaws	6
D. House Rules	7
E. Changes to Condominium Documents	7
III. THE CONDOMINIUM PROJECT	
A. Interest to be Conveyed to Buyer	8
B. Underlying Land	9
C. Buildings and Other Improvements	10
D. Common Elements, Limited Common Elements, Common Interest	13
E. Encumbrances Against Title	14
F. Construction Warranties	15
G. Status of Construction	16
H. Project Phases	16
IV. CONDOMINIUM MANAGEMENT	
A. Management of the Common Elements	17
B. Estimate of Initial Maintenance Fees	17
C. Utility Charges for Apartments	17
V. MISCELLANEOUS	
A. Sales Documents Filed with the Real Estate Commission	18
B. Buyer's Right to Cancel Sales Contract	18
C. Additional Information Not Covered Above	20
D. Signature of Developer	21
EXHIBIT A:	Condominium Map and Limited Common Element Locations
EXHIBIT B:	Summary of Sales Contract
EXHIBIT C:	Schedule of Apartments and Common Interest
EXHIBIT D:	Summary of Portions of Escrow Agreement
EXHIBIT E:	Common Elements and Limited Common Elements of the Project
EXHIBIT F:	Encumbrances Against Title
EXHIBIT G:	Disclosure Abstract
EXHIBIT H:	Estimate of Initial Maintenance Fees and Disbursements
EXHIBIT I:	Summary of Covenants, Conditions and Restrictions
EXHIBIT J:	Memorandum from the County of Kauai Planning Department dated December 5, 2003.
EXHIBIT K:	Sample Farm Dwelling Agreement

General Information On Condominiums

A condominium is a special form of real property. To create a condominium in Hawaii, the requirements of the Condominium Property Act, Chapter 514A, Hawaii Revised Statutes, must be complied with. In addition, certain requirements and approvals of the County in which the project is located must be satisfied and obtained.

Some condominium projects are leasehold. This means that the land or the building(s) and other improvements are leased to the buyer. The lease for the land usually requires that at the end of the lease term, the lessees (apartment owners/tenants) deliver their interest in the land to the lessor (fee property owner). The lease also usually requires that the lessees either (1) convey to the lessor the building(s) and other improvements, including any improvements paid for by the lessees; or (2) remove or dispose of the improvements at the lessee's expense. Leases for individual apartments often require that at the end of the lease term, the lessee deliver to the lessor the apartment, including any improvements placed in the apartment by the lessee.

If you are a typical condominium apartment owner, you will have two kinds of ownership: (1) ownership in your individual apartment; and (2) an undivided interest in the common elements.

"Common Elements" are the areas of the condominium project other than the individual apartments. They are owned jointly by all apartment owners and include the land, either in fee simple or leasehold, and those parts of the building or buildings intended for common use such as foundations, columns, roofs, halls, elevators, and the like. Your undivided interest in the common elements cannot be separated from ownership of your apartment.

In some condominium projects, some common elements are reserved for the exclusive use of the owners of certain apartments. These common elements are called "limited common elements" and may include parking stalls, patios, lanais, trash chutes, and the like.

You will be entitled to exclusive ownership and possession of your apartment. Condominium apartments may be individually bought, sold, rented, mortgaged or encumbered, and may be disposed of by will, gift, or operation of law.

Your apartment will, however, be part of the group of apartments that comprise the condominium project. Study the project's Declaration, Bylaws, and House Rules. These documents contain important information on the use and occupancy of apartments and the common elements as well as the rules of conduct for owners, tenants, and guests.

Operation of the Condominium Project

The Association of Apartment Owners is the entity through which apartment owners may take action with regard to the administration, management, and operation of the condominium project. Each apartment owner is automatically a member of the Association.

The Board of Directors is the governing body of the Association. Unless you serve as a board member or an officer, or are on a committee appointed by the board, your participation in the administration and operation of the condominium project will in most cases be limited to your right to vote as an apartment owner. The Board of Directors and officers can take certain actions without the vote of the owners. For example, the board may hire and fire employees, increase or decrease maintenance fees, borrow money for repair and improvements and set a budget. Some of these actions may significantly impact the apartment owners.

Until there is a sufficient number of purchasers of apartments to elect a majority of the Board of Directors, it is likely that the developer will effectively control the affairs of the Association. It is frequently necessary for the developer to do so during the early stages of development and the developer may reserve certain special rights to do so in the Declaration and Bylaws. Prospective buyers should understand that it is important to all apartment owners that the transition of control from the developer to the apartment owners be accomplished in an orderly manner and in a spirit of cooperation.

I. PERSONS CONNECTED WITH THE PROJECT

Developer: RONALD JAY FLEET Phone: (808) 822-4444
Name* (Business)
P. O. Box 1321
Business Address
Kapaa, Hawaii 96746

Names of officers and directors of developers who are corporations; general partners of a partnership; partners of a Limited Liability Partnership (LLP); or manager and members of a Limited Liability Company (LLC) (attach separate sheet if necessary):

N/A

Real Estate Broker*: Vision Properties, Inc. Phone: (808) 822-4444
Name (Business)
P. O. Box 92
Business Address
Kapaa, Hawaii 96746

Escrow: Title Guaranty Escrow Services, Inc. Phone: (808) 521-0211
Name (Business)
235 Queen Street, 1st Floor
Business Address
Honolulu, Hawaii 96813

General Contractor*: Us Guys Builders, LLC Phone: (808) 245-7788
Name (Business)
3385 Unahe Street
Business Address
Lihue, Hawaii 96766

Condominium Managing Agent: Self-Managed by the Association of Phone: _____
Name (Business)
Apartment Owners
Business Address

Attorney for Developer: Law Offices of Glen T. Hale,
A Limited Liability Law Company Phone: 808-245-4100
Name (Business)
2970 Kele Street Suite 110
Business Address
Lihue, Hawaii 96766-1803

*For Entities: Name of corporation, partnership, Limited Liability Partnership (LLP), or Limited Liability Company (LLC)

**II. CREATION OF THE CONDOMINIUM;
CONDOMINIUM DOCUMENTS**

A condominium is created by recording in the Bureau of Conveyances and/or filing with the Land Court a Declaration of Condominium Property Regime, a Condominium Map (File Plan), and the Bylaws of the Association of Apartment Owners. The Condominium Property Act (Chapter 514A, HRS), the Declaration, Bylaws, and House Rules control the rights and obligations of the apartment owners with respect to the project and the common elements, to each other, and to their respective apartments. The provisions of these documents are intended to be, and in most cases are, enforceable in a court of law.

A. **Declaration of Condominium Property Regime** contains a description of the land, buildings, apartments, common elements, limited common elements, common interests, and other information relating to the condominium project.

The Declaration for this condominium is:

Proposed

Recorded - Bureau of Conveyances:

Document No. 2003-210367

Book _____ Page _____

Filed - Land Court:

Document No. _____

The Declaration referred to above has been amended by the following instruments [state name of document, date and recording/filing information]:

B. **Condominium Map (File Plan)** shows the floor plan, elevation and layout of the condominium project. It also shows the floor plan, location, apartment number, and dimensions of each apartment.

The Condominium Map for this condominium project is:

Proposed

Recorded - Bureau of Conveyances Condo Map No. 3653

Filed - Land Court Condo Map No. _____

The Condominium Map has been amended by the following instruments [state name of document, date and recording/filing information]:

C. **Bylaws of the Association of Apartment Owners** govern the operation of the condominium project. They provide for the manner in which the Board of Directors of the Association of Apartment Owners is elected, the powers and duties of the Board, the manner in which meetings will be conducted, whether pets are prohibited or allowed and other matters which affect how the condominium project will be governed.

The Bylaws for this condominium are:

Proposed

Recorded - Bureau of Conveyances:

Document No. 2003-210368

Book _____ Page _____

Filed - Land Court:

Document No. _____

The Bylaws referred to above have been amended by the following instruments [state name of document, date and recording/filing information]:

D. **House Rules.** The Board of Directors may adopt House Rules to govern the use and operation of the common elements and limited common elements. House Rules may cover matters such as parking regulations, hours of operation for common facilities such as recreation areas, use of lanais and requirements for keeping pets. These rules must be followed by owners, tenants, and guests. They do not need to be recorded or filed to be effective. The initial House Rules are usually adopted by the developer.

The House Rules for this condominium are:

Proposed Adopted Developer does not plan to adopt House Rules
 (summary attached hereto as Exhibit I)

E. **Changes to Condominium Documents.** Changes to the Declaration, Condominium Map, and Bylaws are effective only if they are duly adopted and recorded and/or filed. Changes to House Rules do not need to be recorded or filed to be effective.

1. **Apartment Owners:** Minimum percentage of common interests which must vote for or give written consent to changes:

	<u>Minimum Set by Law</u>	<u>This Condominium</u>
Declaration (and Condo Map)	75%*	<u>75%</u>
Bylaws	65%	<u>75%</u>
House Rules	----	<u>75%</u>

*The percentages for individual condominium projects may be more than the minimum set by law for projects with five or fewer apartments.

2. **Developer**

- No rights have been reserved by the developer to change the Declaration, Condominium Map, Bylaws or House Rules.
- Developer has reserved the following rights to change the Declaration, Condominium Map, Bylaws or House Rules:

III. THE CONDOMINIUM PROJECT

A. Interest to be Conveyed to Buyer:

- Fee Simple: Individual apartments and the common elements, which include the underlying land, will be in fee simple.
- Leasehold or Sub-leasehold: Individual apartments and the common elements, which include the underlying land will be leasehold.

Leases for the individual apartments and the underlying land usually require that at the end of the lease term, the lessee (apartment owner/tenant) deliver to the lessor (fee property owner) possession of the leased premises and all improvements, including improvements paid for by the lessee.

Exhibit_____contains further explanation regarding the manner in which the renegotiated lease rents will be calculated and a description of the surrender clause provision(s).

Lease Term Expires:_____ Rent Renegotiation Date(s): _____

Lease Rent Payable: Monthly Quarterly
 Semi-Annually Annually

Exhibit_____contains a schedule of the lease rent for each apartment per Month Year

For Sub-leaseholds:

- Buyer's sublease may be canceled if the master lease between the sublessor and fee owner is:
 Canceled Foreclosed
- As long as the buyer is not in default, the buyer may continue to occupy the apartment and/or land on the same terms contained in the sublease even if the master lease is canceled or foreclosed.

- Individual Apartments in Fee Simple; Common Interest in the Underlying Land in Leasehold or Sub-leasehold:

Leases for the underlying land usually require that at the end of the lease term, the lessees (apartment owners/tenants) deliver to the lessor (fee property owner) their interest in the land and that they either (1) remove or dispose of the building(s) and other improvements at the lessee's expense; or (2) convey the building(s) and improvements to the lessor, often at a specified price.

Exhibit_____contains further explanations regarding the manner in which the renegotiated lease rents will be calculated and a description of the surrender clause provision(s).

Lease Term Expires:_____ Rent Renegotiation Date(s): _____

Lease Rent Payable: Monthly Quarterly
 Semi-Annually Annually

Exhibit_____contains a schedule of the lease rent for each apartment per: Month Year

[] Other:

IMPORTANT INFORMATION ON LEASEHOLD CONDOMINIUM PROJECTS

The information contained in this report is a summary of the terms of the lease. For more detailed information, you should secure a copy of the lease documents and read them thoroughly.

If you have any legal questions about leasehold property, the lease documents or the terms of the lease and the consequences of becoming a lessee, you should seek the advice of an attorney.

There are currently no statutory provisions for the mandatory conversion of leasehold condominiums and there are no assurances that such measures will be enacted in the future.

In leasehold condominium projects, the buyer of an apartment will acquire the right to occupy and use the apartment for the time stated in the lease agreement. The buyer will not acquire outright or absolute fee simple ownership of the land. The land is owned by the lessor or the leased fee owner. The apartment owner or lessee must make lease rent payments and comply with the terms of the lease or be subject to the lessor's enforcement actions. The lease rent payments are usually fixed at specific amounts for fixed periods of time, and are then subject to renegotiation. Renegotiation may be based on a formula, by arbitration set in the lease agreement, by law or by agreement between the lessor and lessee. The renegotiated lease rents may increase significantly. At the end of the lease, the apartment owners may have to surrender the apartments, the improvements and the land back to the lessor without any compensation (surrender clause).

When leasehold property is sold, title is normally conveyed by means of an assignment of lease, the purpose of which is similar to that of a deed. The legal and practical effect is different because the assignment conveys only the rights and obligations created by the lease, not the property itself.

The developer of this condominium project may have entered into a master ground lease with the fee simple owner of the land in order to develop the project. The developer may have then entered into a sublease or a new lease of the land with the lessee (apartment owner). The developer may lease the improvements to the apartment owner by way of an apartment lease or sublease, or sell the improvements to the apartment owners by way of a condominium conveyance or apartment deed.

B. Underlying Land:

Address: Lot 13, "Kai Ikena Subdivision, Unit I" Tax Map Key: (TMK): (4) 2-3-021:016
Kalaheo, Koloa, Kauai, Hawaii

[x] Address [] TMK is expected to change because each future residence will receive
its own address.

Land Area: 1.351 [] square feet [x] acre(s) Zoning: AG

Fee Owner: Ronald Jay Fleet and Patricia Gaye Alcott-Fleet
 Name
P. O. Box 1321
 Address
Kapaa, Hawaii 96746

Lessor: N/A
 Name

 Address

C. Buildings and Other Improvements:

1. New Building(s)
 Conversion of Existing Building(s)
 Both New Building(s) and Conversion
2. Number of Buildings: two (2) Floors Per Building one (1)
 Exhibit _____ contains further explanations.
3. Principal Construction Material:
 Concrete Hollow Tile Wood
 Other shade cloth and iron fence posts

4. Permitted Uses by Zoning:

	No. of Apts.	<u>Use Permitted by Zoning</u>	
<input type="checkbox"/> Residential	_____	<input type="checkbox"/> Yes	<input type="checkbox"/> No
<input type="checkbox"/> Commercial	_____	<input type="checkbox"/> Yes	<input type="checkbox"/> No
<input type="checkbox"/> Mix Res/Comm	_____	<input type="checkbox"/> Yes	<input type="checkbox"/> No
<input type="checkbox"/> Hotel	_____	<input type="checkbox"/> Yes	<input type="checkbox"/> No
<input type="checkbox"/> Timeshare	_____	<input type="checkbox"/> Yes	<input type="checkbox"/> No
<input type="checkbox"/> Ohana	_____	<input type="checkbox"/> Yes	<input type="checkbox"/> No
<input type="checkbox"/> Industrial	_____	<input type="checkbox"/> Yes	<input type="checkbox"/> No
<input checked="" type="checkbox"/> Agricultural	<u>x</u>	<input checked="" type="checkbox"/> Yes	<input type="checkbox"/> No
<input type="checkbox"/> Recreational	_____	<input type="checkbox"/> Yes	<input type="checkbox"/> No
<input checked="" type="checkbox"/> Other	<u>2</u> (shade sheds)	<input checked="" type="checkbox"/> Yes	<input type="checkbox"/> No

Is/Are this/ these use(s) specifically permitted by the project's Declaration or Bylaws?

Yes No

*NOTE: The subject property is within the State Land Use Agricultural District and is zoned Agricultural by the County of Kauai. Farm Dwellings and other structures appropriate to agricultural usage are permitted, subject to certain guidelines. See the disclosures on Page 20 of this Final Public Report and Exhibit K, Farm Dwelling requirements.

5. Special Use Restrictions:

The Declaration and Bylaws may contain restrictions on the use and occupancy of the apartments. Restrictions for this condominium project include but are not limited to:

- Pets: Household pets may be kept consistent with any applicable law or restrictive covenants applicable to the project so long as they do not become a nuisance to the other owners.
- Number of Occupants: _____
Protective Covenants, Conditions and Restrictions, a summary of which is attached
- Other: hereto as Exhibit "I". See also Declaration of Covenants and Restrictions dated 11/25/86.
- There are no special use restrictions.

6. Interior (fill in appropriate numbers):

Elevators: -0- Stairways: -0- Trash Chutes: -0-

<u>Apt. Type</u>	<u>Quantity</u>	<u>BR/Bath</u>	<u>Net Living Area (sf)*</u>	<u>Net Other Area (sf)</u>	<u>(Identify)</u>
<u>Unit 1</u>	<u>1</u>	<u>0/0</u>	<u>-0-</u>	<u>16</u>	<u>shade shed</u>
<u>Unit 2</u>	<u>1</u>	<u>0/0</u>	<u>-0-</u>	<u>16</u>	<u>shade shed</u>
_____	_____	_____	_____	_____	_____
_____	_____	_____	_____	_____	_____

Total number of Apartments: two (2)

***Net Living Area is the floor area of the apartment measured from the interior surface of the apartment perimeter walls.**

Other documents and maps may give floor area figures which differ from those above because a different method of determining the floor area may have been used.

Boundaries of Each Apartment: Per Article II of the Declaration of Condominium Property Regime, the boundaries of each apartment shall be the outer surface of the entire building. Wires or conduits, pipes or any utility lines running over, under or through any apartment which are utilized for or serve more than one unit shall not be deemed a part of the apartment, the same being deemed common elements.

Permitted Alterations to Apartments: Permitted alterations to apartments are as allowed by County of Kauai zoning ordinances and recorded restrictions on the project, if any. Upon construction of each permanent improvement, an amendment to the Declaration of Condominium Property Regime will be required to disclose actual improvements as a matter of public record.

Apartments Designated for Owner-Occupants Only:

Fifty percent (50%) of **residential** apartments must be so designated; developer has a right to substitute similar apartments for those apartments already designated. Developer must provide this information either in a published announcement or advertisement as required by Section 514A-102, HRS; or include the information here in this public report and in the announcement (see attachment 11a). Developer has N/A elected to provide the information in a published announcement or advertisement.

11. Conformance to Present Zoning Code

- a. No variances to zoning code have been granted.
 Variance(s) to zoning code was/were granted as follows:

b. Conforming/Non-Conforming Uses, Structures, Lot

In general, a non-conforming use, structure, or lot is a use, structure, or lot which was lawfully at one time but which does not now conform to present zoning requirements:

	Conforming	Non-Conforming	Illegal
Uses	X	_____	_____
Structures	X	_____	_____
Lot	X	_____	_____

If a variance has been granted or if uses, improvements or lot are either non-conforming or illegal, buyer should consult with county zoning authorities as to possible limitations which may apply.

Limitations may include restrictions on extending, enlarging, or continuing the non-conformity, and restrictions on altering and repairing structures. In some cases, a non-conforming structure that is destroyed or damaged cannot be reconstructed.

The buyer may not be able to obtain financing or insurance if the condominium project has a non-conforming or illegal use, structure, or lot.

D. Common Elements, Limited Common Elements, Common Interests:

1. Common Elements. Common Elements are those parts of the condominium project other than the individual apartments. Although the common elements are owned jointly by all apartment owners, those portions of the common elements which are designated as limited common elements (see paragraph 2 below) may be used only by those apartments to which they are assigned. The common elements for this project, as described in the Declaration, are:

described in Exhibit E .

as follows:

2. Limited Common Elements: Limited Common Elements are those common elements which are reserved for the exclusive use of the owners of certain apartments.

There are no limited common elements in this project.

The limited common elements and the apartments which use them, as described in the Declaration, are:

described in Exhibit E.

as follows:

3. Common Interests: Each apartment will have an undivided fractional interest in all of the common elements. This interest is called the "common interests." It is used to determine each apartment's share of the maintenance fees and other common profits and expenses of the condominium project. It may also be used for other purposes, including voting on matters requiring action by apartment owners. The common interests for the apartments in this project, as described in the Declaration, are:

described in Exhibit C.

as follows:

E. **Encumbrances Against Title:** An encumbrance is a claim against or a liability on the property or a document affecting the title or use of the property. Encumbrances may have an adverse effect on the property on or your purchase and ownership of an apartment in the project.

Exhibit F describes the encumbrances against the title contained in the title report dated October 1, 2003 and issued by Title Guaranty of Hawaii, Inc.

Blanket Liens:

A blanket lien is an encumbrance (such as a mortgage) on the entire condominium project that secures some type of monetary debt (such as a loan) or other obligation. A blanket lien is usually released on an apartment-by-apartment basis upon payment of specified sums so that individual apartments can be conveyed to buyers free and clear of the lien.

There are no blanket liens affecting title to the individual apartments.

There are blanket liens which may affect title to the individual apartments.

Blanket liens (except for improvement district or utility assessments) must be released before the developer conveys the apartment to a buyer. The buyer's interest will be affected if the developer defaults and the lien is foreclosed prior to conveying the apartment to buyer.

<u>Type of Lien</u>	<u>Effect on Buyer's Interest and Deposit if Developer Defaults or Lien is Foreclosed Prior to Conveyance</u>
Mortgage	A lender has priority over a Buyer's rights under a Sales Contract and has a right to terminate a sales contract upon foreclosure of its mortgage before an apartment sale is closed. If foreclosed, Buyer's deposit shall be refunded (less any escrow cancellation fees) and the sales contract between Seller and Buyer shall be cancelled.

F. Construction Warranties:

Warranties for individual apartments and the common elements, including the beginning and ending dates for each warranty, are as follows:

1. Building and Other Improvements: None

2. Appliances: None

G. **Status of Construction and Date of Completion or Estimated Date of Completion:**

Units 1 and 2 shade sheds were completed in April 2003.

H. **Project Phases:**

The developer has has not reserved the right to add to, merge, or phase this condominium.

Summary of Developer's plans or right to perform for future development (such as additions, mergers or phasing):

N/A

V. MISCELLANEOUS

A. Sales Documents Filed With the Real Estate Commission:

Sales documents on file with the Real Estate commission include but are not limited to:

- Notice to Owner Occupants
- Specimen sales Contract
Exhibit B contains a summary of the pertinent provisions of the sales contract.
- Escrow Agreement dated September 22, 2003 .
Exhibit D contains a summary of the pertinent provisions of the escrow agreement.
- Other _____

B. Buyer's Right to Cancel Sales Contract:

1. Rights Under the Condominium Property Act (Chapter 514A, HRS):

Preliminary Report: Sales made by the developer are not binding on the prospective buyer. Sales made by the developer may be binding on the developer unless the developer clearly states in the sales contract that sales are not binding. A prospective buyer who cancels the sales contract is entitled to a refund of all moneys paid, less any escrow cancellation fee up to \$250.00.

Supplementary Report to a Preliminary Report: Same as for Preliminary Report.

Final Report or Supplementary Report to a Final Report: Sales made by the developer are binding if:

- A) The developer delivers to the buyer a copy of:
 - 1) Either the Final Public Report **OR** the Supplementary Public Report which has superseded the Final Public Report for which an effective date has been issued by the Real Estate Commission; **AND**
 - 2) Any other public report issued by the developer prior to the date of delivery, if the report was not previously delivered to the buyer and if the report has not been superseded;
- B) The buyer is given an opportunity to read the report(s); **AND**
- C) One of the following has occurred:
 - 1) The buyer has signed a receipt for the report(s) and waived the right to cancel; or
 - 2) Thirty (30) days have passed from the time the report(s) were delivered to the buyer; or
 - 3) The apartment is conveyed to the buyer within 30 days from the date the report(s) were delivered to the buyer.

Material Change: Binding contracts with the Developer may be rescinded by the buyer if:

- A) There is a material change in the project which directly, substantially, and adversely affects (1) the use or value of the buyer's apartment or its limited common elements; or (2) the amenities available for buyer's use; **AND**
- B) The buyer has not waived the right to rescind.

If the buyer rescinds a binding sales contract because there has been a material change, the buyer is entitled to a full and prompt refund of any moneys the buyer paid.

2. Rights Under the Sales Contract: Before signing the sales contract, prospective buyers should ask to see and carefully review all the documents relating to the project. If these documents are not in final form, the buyer should ask to see the most recent draft. These include but are not limited to the:
- A) Condominium Public Reports issued by the developer which have been given an effective date by the Hawaii Real Estate Commission.
 - B) Declaration of Condominium Property Regime, as amended.
 - C) Bylaws of the Association of Apartment Owners, as amended.
 - D) House Rules, if any.
 - E) Condominium Map, as amended.
 - F) Escrow Agreement.
 - G) Hawaii's Condominium Property Act (Chapter 514A, HRS, as amended) and Hawaii Administrative Rules, (Chapter 16-107, adopted by the Real Estate Commission, as amended).
 - H) Other Declaration of Protective Covenants, Declaration of Covenants and Restrictions; Farm Dwelling Agreement; Mortgage and Grant of Reciprocal Easement.

Copies of the condominium and sales documents and amendments made by the developer are available for review through the developer or through the Developer's sales agent, if any. Reprints of Hawaii's Condominium Property Act (Chapter 514A, HRS) and Hawaii Administrative Rules, Chapter 16-107, are available at the Cashier's Office, Department of Commerce and Consumer Affairs, 1010 Richards Street, 3rd Floor, Honolulu, Hawaii, mailing address: P.O. Box 541, Honolulu HI 96809, at a nominal cost.

This Public Report is a part of Registration No. 5229 filed with the Real Estate Commission on November 17, 2003.

Reproduction of Report. When reproduced, this report must be on:

YELLOW paper stock

WHITE paper stock

PINK paper stock

C. **Additional Information Not Covered Above:**

This is a condominium project, not a subdivision. Units purchased are not on subdivided lots. To determine whether your expectations can be realized, you should carefully review the contents of this Report, especially Exhibit "I" to this report which is a summary of the recorded restrictive covenants this project. There are also covenants which apply to the entire parcel. See Declaration of Covenants and Restrictions dated November 25, 1986 and recorded in the Bureau of Conveyances of the State of Hawaii in Liber 20470 at Page 747. Among other things, the restrictive covenants govern land use, building type and materials, possession of animals, and cultivation of crops. You should also conduct your own investigations and ascertain the validity of information provided.

There are presently no residential structures on the project. The buildings on Units 1 and 2 are shade structures, each of which may be defined as an apartment under the Condominium Property Act. These can be replaced by or remodeled as allowed by law and project documents (refer to Section XVII(a) of the Declaration). The prospective purchaser shall have the right to undertake such work at purchaser's expense. The purchaser shall also, in such event, file the "as-built" certificate within thirty days of completion of the residence in conformance with Section 514A-12, Hawaii Revised Statutes, and record an amendment of the Declaration of Condominium Property Regime ("Declaration") to describe the residence. The County of Kauai Planning Department, in order to process the necessary permits for the construction of any other structure, requires authorization from at least 75% of the legal and equitable ownership of the entire project, consistent with the Declaration and the Bylaws ("condominium documents").

Except as limited specifically by the condominium documents and subdivision restrictive covenants, all uses permitted in the agricultural zone are permitted. Uses in one zone are not the same as in the other, and the prospective purchaser should consult the appropriate county agency for information on uses and construction in the respective zones.

A buyer should understand that all development and use of the property shall be in compliance with County codes and ordinances, that owners in this condominium project will not necessarily receive the same County benefits as owners of approved subdivided lots, and that owners who develop their limited common element later than others may find that land use and zoning changes or insufficient utility capacities may thwart their expectations.

This condominium project is subject to a Grant of Reciprocal Easement dated August 5, 2003 and recorded in said Bureau of Conveyances as Document No. 2003-190156. The easement grants the owners of Units 1 and 2 the right to utilize a cement driveway constructed partially upon the adjacent parcel of land. Similarly, the owner of the adjacent parcel is permitted to use the portion of the cement driveway which is constructed on the land which is a part of this condominium project.

The property that is part of this condominium project is subject to a Declaration of Covenants and Restrictions (declaration) recorded as Liber 20470 page 747 and dated November 25, 1986. Paragraph 1 of this declaration states that each lot shall be used for residential purposes only. This restriction is contrary to the provisions of the Farm Dwelling Agreement to which this property is subject and the Declaration of Condominium Property Regime which provides for the agricultural and residential use of the property. The developer cannot represent whether the declaration can legally operate to restrict agricultural use given the zoning provisions which authorize and may require agricultural use.

Purchasers should be aware that Chapter 205, Hawaii Revised Statutes (HRS), does not authorize residential dwellings as a permissible use in an agricultural use district, unless the dwelling is related to an agricultural activity or is a "farm dwelling".


The term "farm dwelling" is defined in H.R.S. Chapter 205-4.5(a)(4) as a "single family dwelling located on and used in connection with a farm, including clusters of single-family farm dwelling permitted within agricultural parks developed by the State or where agricultural activity provides income to the family occupying the dwelling. "

The penalty for violation of H.R.S. Chapter 205-4.5 is a fine of not more than \$5,000. If any person who is cited for a violation of the law fails to remove the violation within six months of such citation and the violation continues, such person is subject to a citation for a new and separate violation. There shall be a fine of not more than \$5,000 for any additional violation.

In order for any purchaser to obtain a building permit to construct a single-family residential unit ("farm dwelling"), the County of Kauai will require the purchaser to sign a Farm Dwelling Agreement in the form attached hereto as Exhibit "K".

- D. The developer declares subject to the penalties set forth in section 514A-49(b) that this project is in compliance with all county zoning and building ordinances and codes, and all other county permitting requirements applicable to the project, pursuant to Act 251 (SLH 2000) [Section 514A-1.6] (The developer is required to make this declaration for issuance of an effective date for a final public report.)
- E. The developer hereby certifies that all the information contained in this Report and the Exhibits attached to this Report and all documents to be furnished by the developer to buyers concerning the project have been reviewed by the developer and are, to the best of the developer's knowledge, information and belief, true, correct and complete.

RONALD JAY FLEET
Name of Developer

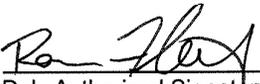By:  _____
Duly Authorized Signatory*

November 11, 2003
Date

RONALD JAY FLEET, Co-Owner/Developer
Printed Name & Title of Person Signing Above


Distribution:
Department of Finance, County of Kauai
Planning Department, County of Kauai

***Must be signed for a: corporation by an officer; partnership or Limited Liability Partnership (LLP) by the general partner, Limited Liability Company (LLC) by the manager or member; and for an individual by the individual.**

EXHIBIT "A"

CONDOMINIUM MAP AND LIMITED COMMON ELEMENT LOCATIONS

**CONDOMINIUM MAP
FOR
"ALCOTT OHANA CONDOMINIUM"
UNITS 1, 2 AND COMMON ELEMENT
BEING LOT 13
KAI IKENA SUBDIVISION, UNIT I
F.P. 1896
KALAHEO, KOLOA, KAUAI, HAWAII**
Tax Map Key: (4) 2 - 3 - 021: 016
Area: 1.351 Acre
Owners: Ronald Jay Fleet and
Patricia Gaye Alcott-Fleet
Date: September 12, 2003

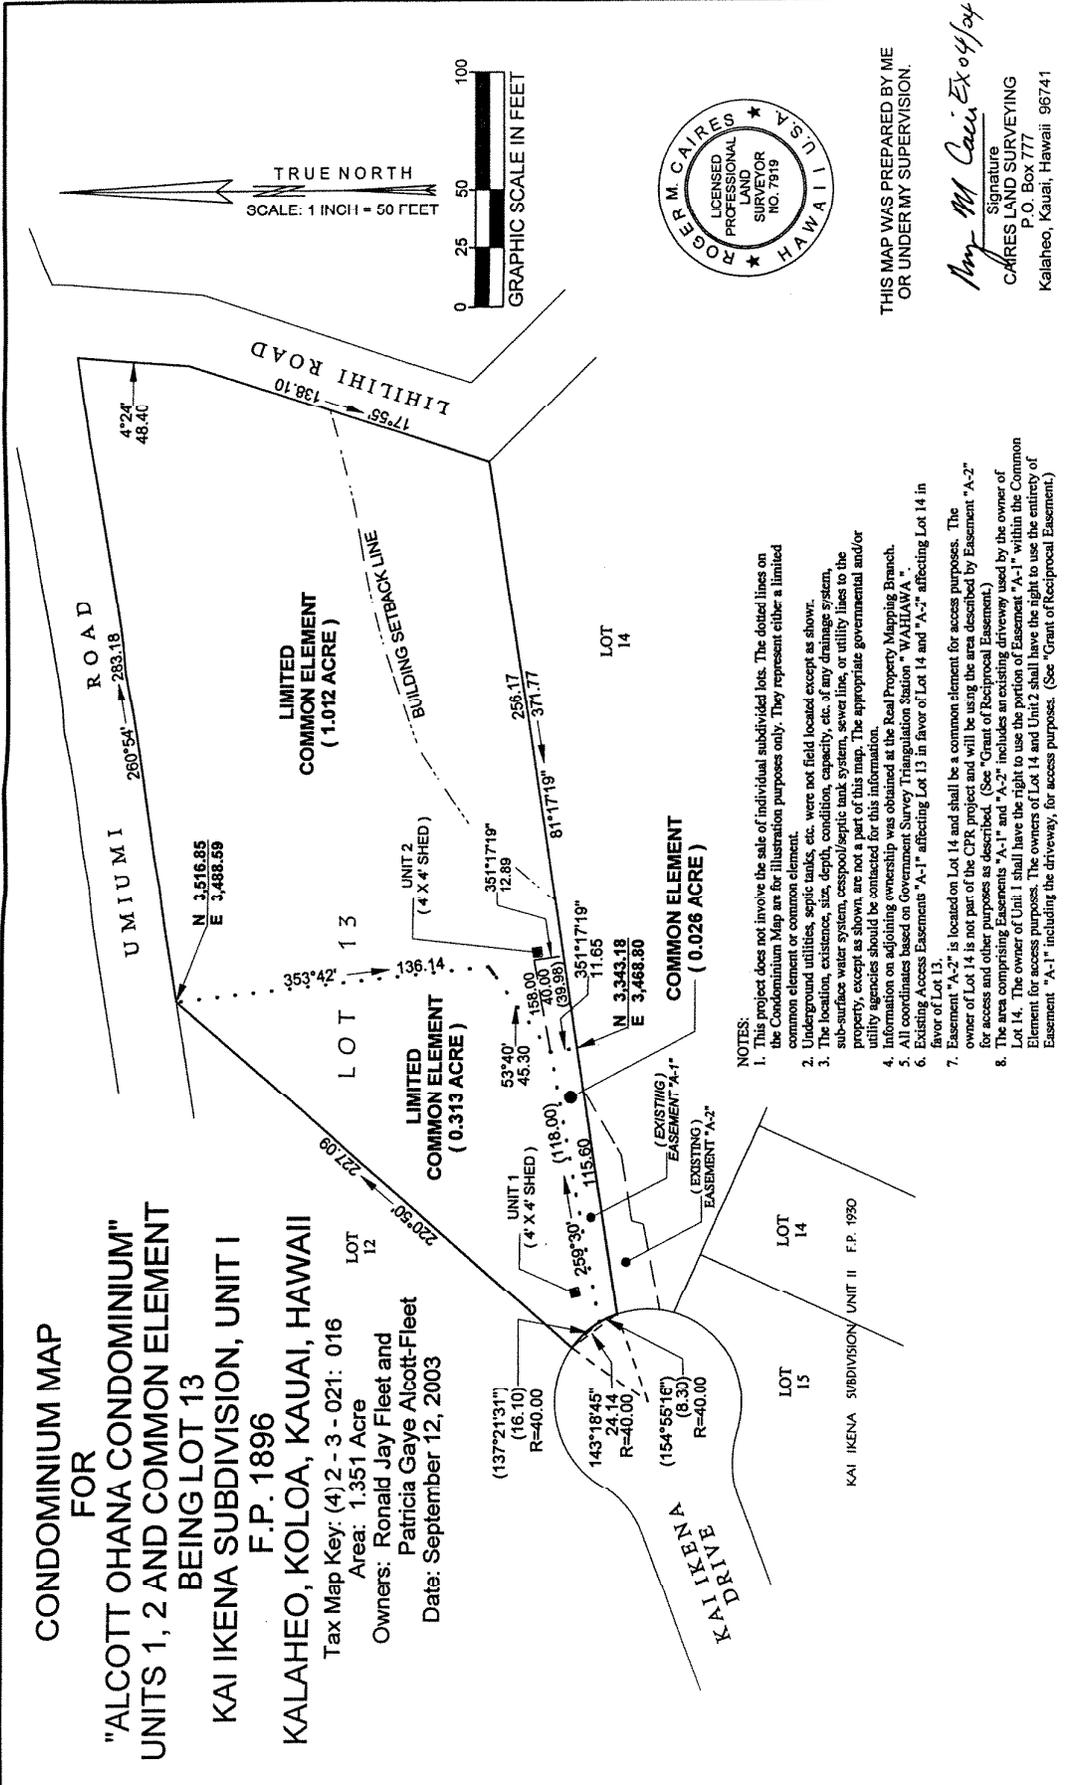

- NOTES:**
1. This project does not involve the sale of individual subdivided lots. The dotted lines on the Condominium Map are for illustration purposes only. They represent either a limited common element or common element.
 2. Underground utilities, septic tanks, etc. were not field located except as shown.
 3. The location, existence, size, depth, condition, capacity, etc. of any drainage system, sub-surface water system, cesspool/septic tank system, sewer line, or utility lines to the property, except as shown, are not a part of this map. The appropriate governmental and/or utility agencies should be contacted for this information.
 4. Information on adjoining ownership was obtained at the Real Property Mapping Branch.
 5. All coordinates based on Government Survey Triangulation Station "WAHAWA".
 6. Existing Access Easements "A-1" affecting Lot 13 in favor of Lot 14 and "A-2" affecting Lot 14 in favor of Lot 13.
 7. Easement "A-2" is located on Lot 14 and shall be a common element for access purposes. The owner of Lot 14 is not part of the CPR project and will be using the area described by Easement "A-2" for access and other purposes as described. (See "Grant of Reciprocal Easement.")
 8. The area comprising Easements "A-1" and "A-2" includes an existing driveway used by the owner of Lot 14. The owner of Unit 1 shall have the right to use the portion of Easement "A-1" within the Common Element for access purposes. The owners of Lot 14 and Unit 2 shall have the right to use the entirety of Easement "A-1" including the driveway, for access purposes. (See "Grant of Reciprocal Easement.")

TRUE NORTH
SCALE: 1 INCH = 50 FEET



THIS MAP WAS PREPARED BY ME
OR UNDER MY SUPERVISION.

Roger M. Cairns
Signature
CAIRES LAND SURVEYING
P.O. Box 777
Kalaheo, Kauai, Hawaii 96741

EXHIBIT B

SUMMARY OF SALES CONTRACT

The ALCOTT OHANA CONDOMINIUM Sales Contract and Receipt (the "contract"), contains, among other provisions, the following (which may be modified or otherwise limited by provisions not summarized):

1. The method of payment of the purchase price to the escrow agent, subject to other terms.
2. The closing date for the purchase.
3. Whether, at the time of execution of the contract, an effective date for a final public report has been issued.
4. The terms and conditions of the sale which include, among other provisions, the following:
 - (a) That Purchaser will receive a copy of the final public report for the project.
 - (b) Purchaser agrees that all payments made will be placed on deposit with escrow pursuant to the terms of the Escrow Agreement, and Purchaser is subject to all of the terms of the Escrow Agreement.
 - (c) Seller has a right to extend the closing date by 31 days or by 31 days after the public report effective date is issued, whichever is later.
 - (d) After issuance of the Final Public Report effective date and Buyer's waiver of its right to cancel under Hawaii Revised Statutes Section 514A-62, Purchaser shall not have the right to rescind the contract.
 - (e) Purchaser has received a copy of the Escrow Agreement.
 - (f) If Purchaser defaults, Seller may cancel the contract or bring legal action against Purchaser to force sale, obtain money damages, or retain Purchaser's deposit money held in escrow.
 - (g) The unit the Purchaser is purchasing is shown on the condominium map attached as Exhibit A to the Sales Contract and Receipt; Purchaser will have the right to cancel if the Unit is different from that shown on said Exhibit A.

- (h) That a deed conveying clear title will be given at closing, subject to certain obligations.
- (i) The Purchaser agrees to give future easements if reasonably required for the project.
- (j) Except for unexpired builder's statutory warranties and assignable appliance warranties, the Purchaser will accept the Unit "AS-IS". Purchaser assumes all risks regarding any potential hazardous materials on the condo property or property adjoining or in the vicinity, including liability for suits by third parties. Seller is, however, unaware of any such conditions on the property.
- (k) The payment of commissions, if any, is set out in the contract.
- (l) Time is of the essence of the obligations of Purchaser under the contract.

SPECIAL NOTICE:

THE FOREGOING SUMMARY IS NOT INTENDED TO BE A THOROUGH AND EXHAUSTIVE EXPLANATION OF ALL TERMS AND PROVISIONS CONTAINED IN THE CONTRACT. WHILE A PURCHASER CAN USE THIS SUMMARY AS A GENERAL SUMMARY OF THE PURCHASER'S RIGHTS AND OBLIGATIONS, THE PURCHASER MUST REFER TO THE PURCHASER'S CONTRACT TO DETERMINE THE BUYER'S ACTUAL RIGHTS AND OBLIGATIONS. IF ANY CONFLICT OR DIFFERENCE EXISTS BETWEEN THIS SUMMARY AND THE CONTRACT, THE CONTRACT WILL CONTROL NOT THIS SUMMARY.

END OF EXHIBIT B

EXHIBIT C

SCHEDULE OF APARTMENTS AND COMMON INTERESTS

Quantity	Unit No.	Area of Limited Common Element* (Sq. Ft.)	No. of Br./Bath	Appx. Net Living Area (Sq. Ft.)	Appx. Other Area (Sq. Ft.)	% of Common Int.
1	1	0.313 Acre	0/0	-0-	16 (shed)	50%
1	2	1.012 Acre	0/0	-0-	16 (shed)	50%

Pursuant to Section 16-107-5, Hawaii Administrative Rules, reference is hereby made to the method by which common interest has been computed. There are two units, each of which will burden the common elements equally. Therefore, the assessment of undivided interest both for common expense and for voting is 50% for each unit.

The common interest appurtenant to each unit shall be permanent. Subject to the zoning requirements and amendments of the Condominium Map and the Declaration of Condominium Property Regime, each unit owner may use the unit, alter or add to it in any manner deemed desirable, so long as it is permitted by law and the Declaration of Protective Covenants and House Rules, if any. If adjoining unit owners desire to alter and/or transfer portions of their respective units, they can do so by the filing of an amendment to the Condominium Map and the Declaration of Condominium Property Regime together with their respective signatures.

*Note: Land areas referenced herein are not legally subdivided lots.

END OF EXHIBIT C

EXHIBIT D

SUMMARY OF PORTIONS OF ESCROW AGREEMENT

The Escrow Agreement ("Agreement") between TITLE GUARANTY ESCROW SERVICES, INC. ("Escrow"), and RONALD JAY FLEET and PATRICIA GAYE ALCOTT-FLEET, husband and wife, ("Seller"), contains, among other provisions, the following (which may be modified or otherwise limited by provisions not summarized):

1. Whenever Seller enters into a sales contract for the sale of an apartment, Seller will require that payments due under the sales contract be made to Escrow and will deliver an executed copy of the sales contract to Escrow.
2. Escrow will receive payments under the sales contract and sums received from any other source with respect to the project. Funds held under the Agreement will initially be deposited in an account for the project. Interest on all funds will be paid to Seller.
3. Escrow will release from the trust fund and disburse Buyer's funds at closing, unless: (a) Buyer has elected within seven days of signing the sales contract to cancel and receive all funds paid, without deduction; or (b) the Real Estate Commission has not issued a Final Public Report on the project or the requirements of the sales contract have not been met; or (c) Seller has not satisfied Escrow that all other requirements of Hawaii Revised Statutes have been met.
4. Escrow will return deposited sums to the Buyer without interest if Seller and Buyer give Escrow written notice to return the funds to Buyer, if there is a right to cancellation and refund of monies under the sales contract or otherwise. If there is a cancellation under the seven-day right, no fees will be charged Buyer. Thereafter, in the event of a cancellation as a matter of agreement or right, Buyer's funds shall be returned to Buyer less Escrow's cancellation fee, if any, and all other costs incurred in connection with the Escrow, not less than \$25.00.
5. Escrow will arrange for and supervise the signing of all documents which are to be signed subsequent to and contemplated by the sales contract.
6. As Escrow's compensation for its performance under this Agreement, Escrow will receive its schedule rate for each apartment for which an apartment deed of the project is handled by Escrow and recorded in the Bureau of Conveyances of the State of Hawaii. Escrow will record all applicable documents. The cost of title insurance will be an additional amount, based upon schedule rate.

7. If Seller subsequently certifies in writing to Escrow that Seller has terminated the sales contract in accordance with the terms thereof, Escrow shall thereafter treat all funds of the purchaser paid on account of such purchaser's sales contract as funds of Seller and not as funds of the purchaser. Thereafter, such funds shall be free of the escrow established by this Agreement and shall be held by Escrow for the account of Seller.

SPECIAL NOTICE:

THE ABOVE SUMMARY IS NOT INTENDED TO BE A THOROUGH AND EXHAUSTIVE EXPLANATION OF ALL TERMS AND PROVISIONS CONTAINED IN THE AGREEMENT. WHILE ONE CAN USE THIS SUMMARY AS A GENERAL SUMMARY OF THE AGREEMENT, ONE MUST REFER TO THE ACTUAL AGREEMENT TO DETERMINE THE RIGHTS AND OBLIGATIONS OF THE PARTIES. IF ANY CONFLICT OR DIFFERENCE EXISTS BETWEEN THIS SUMMARY AND THE AGREEMENT, THE AGREEMENT WILL CONTROL AND NOT THIS SUMMARY.

END OF EXHIBIT D

EXHIBIT E

COMMON ELEMENTS OF THE PROJECT

The common elements of the project are:

- (a) The land in fee simple;
- (b) A common element comprising an area of .026 acres, and the common element portion of Easement A-1 comprising an area of 1,636 square feet for access purposes.
- (c) A common element easement identified as Easement A-2 and comprising an area of 1,179 square feet for access purposes.
- (d) All commonly used present or future ducts, electrical equipment, wiring and other central and appurtenant installations for common services, if any, including power, light, sewage, irrigation and telephone; and
- (e) Any and all other future elements and facilities in common use or necessary to the existence, maintenance and safety of the Project.

The common elements shall remain undivided, and no right shall exist to partition or divide any part thereof, except as provided in the Condominium Property Act. Any such partition or division shall be subject to the prior consent thereto by the holder(s) of all mortgage(s) of any condominium unit(s) which are filed of record.

LIMITED COMMON ELEMENTS OF THE PROJECT

Certain parts of the common elements, referred to as the "limited common elements," have been designated and set aside for the exclusive use of one or more units, and such unit(s) have appurtenant exclusive easements for the use of such limited common elements. The limited common elements so set aside, reserved and deemed a limited common element appurtenant to and for the exclusive use of each respective unit is that certain land area upon and around which Units 1 and 2 are located, shown and designated on the Condominium Map and the table below.

<u>Unit Number</u>	<u>Area of Limited Common Element</u>
1	0.313 Acre
2	1.012 Acre

Except for liability created by negligence or intentional acts, all costs of every kind pertaining to the aforesaid limited common elements, including, but not limited to, costs of landscaping, maintenance, repair, replacement and improvement, shall be borne solely by the owner of the unit to which said limited common elements are appurtenant.

*Note: Land areas referenced herein are not legally subdivided lots. Also, See Note at bottom of Exhibit C.

END OF EXHIBIT E

EXHIBIT F

ENCUMBRANCES AGAINST TITLE

1. Real Property Taxes. Check with the County of Kauai, Department of Finance, Real Property Tax Division, for detailed information.
2. SETBACK
PURPOSE: building
SHOWN: on File Plan No. 1896
3. RESTRICTION OF ACCESS RIGHTS
SHOWN: on File Plan No. 1896
4. The terms and provisions, including the failure to comply with any covenants, conditions and reservations, contained in the following:
INSTRUMENT: DECLARATION OF COVENANTS AND RESTRICTIONS
DATED: November 25, 1986
RECORDED: Liber 20470 Page 747
5. The terms and provisions, including the failure to comply with any covenants, conditions and reservations, contained in the following:
INSTRUMENT: FARM DWELLING AGREEMENT
DATED: April 19, 1994
RECORDED: Document No. 94-090520
PARTIES: ERNESTO G. PASION and the COUNTY OF KAUAI, Planning Department

No joinder in the above Agreement by EXPEDITA D. PASION, RODRIGO E. NAVEA, ROSEMARIE P. NAVEA, ANGELITO L. BANADOS and LUZ A. BANADOS.
6. MORTGAGE
MORTGAGOR: RONALD JAY FLEET and PATRICIA GAYE ALCOTT-FLEET, husband and wife
MORTGAGEE: RAE-MARIE MAY, Trustee of the Rae-Marie May Trust dated November 1, 2001

DATED: September 18, 2002
RECORDED: Document No. 2002-171030

7. INSTRUMENT: GRANT OF RECIPROCAL EASEMENT
- TO: ERNESTO G. PASION and EXPEDITA D. PASION, husband and wife, RODRIGO G. NAVEA and ROSEMARIE P. NAVEA, husband and wife, and ANGELITO L. BANADOS and LUZ A. BANADOS, husband and wife

DATED: August 5, 2003
RECORDED: 2003-190156
GRANTING: a perpetual non-exclusive easement for access purposes over Easement A-1, being more particularly described therein.

8. The terms and provisions, including the failure to comply with any covenants, conditions and reservations, contained in the following:

INSTRUMENT: DECLARATION OF CONDOMINIUM PROPERTY REGIME OF "ALCOTT OHANA CONDOMINIUM" CONDOMINIUM PROJECT

DATED: September 19, 2003
RECORDED: Document No. 2003-210367
MAP: 3653 and any amendments thereto

9. The terms and provisions, including the failure to comply with any covenants, conditions and reservations, contained in the following:

INSTRUMENT: BY-LAWS OF THE ASSOCIATION OF APARTMENT OWNERS

DATED: September 19, 2003
RECORDED: Document No. 2003-210368

10. The terms and provisions, including the failure to comply with any covenants, conditions and reservations, contained in the following:

INSTRUMENT: DECLARATION OF PROTECTIVE COVENANTS AND HOUSE RULES FOR ALCOTT OHANA CONDOMINIUM

DATED: September 19, 2003
RECORDED: Document No. 2003-210369

11. Any lien (or claim of lien) for services, labor or material arising from an improvement or work related to the land described herein.

END OF EXHIBIT F

EXHIBIT G

DISCLOSURE ABSTRACT FOR ALCOTT OHANA CONDOMINIUM

Pursuant to Hawaii Revised Statutes, Section 514(A)-61, the Developer of ALCOTT OHANA CONDOMINIUM makes the following disclosures:

1. The Developer of the project is RONALD JAY FLEET, whose address is P. O. Box 1321, Kapaa, Hawaii 96746.
2. See Exhibit H to the Final Public Report for the projected annual maintenance fees. The Developers hereby certify that the estimations have been based on generally accepted accounting principles.
3. There are no warranties against defects of material and workmanship in individual apartments, common elements or exclusive use areas, and the purchaser buys his/her unit in an "as is" condition.
4. All of the apartments of the project are to be used for agricultural and permitted residential purposes in the agricultural zone only. No units shall be used for hotel or timeshare purposes. There will be no commercial use except those activities permitted by County Ordinance.
5. The real estate broker for the Project is: Vision Properties, Inc., its address being P. O. Box 29, Kapaa, Hawaii 96746, and telephone being (808) 822-4444. The Developer is the Broker-in-Charge of Vision Properties, Inc.
6. The Developer has not conducted a reserve study in accordance with 514A-83.6, and the replacement reserve rules, Subchapter 6, Title 16, Chapter 107, Hawaii Administrative Rules, as amended. There are no depreciable common elements in the Project.
7. This project includes existing structures being converted to condominium ownership.

8. This condominium project is subject to a Grant of Reciprocal Easement dated August 5, 2003 and recorded in the Bureau of Conveyances, State of Hawaii as Document No. 2003-190156. The easement grants the owners of Units 1 and 2 the right to utilize a cement driveway constructed partially upon the adjacent parcel of land. Similarly, the owner of the adjacent parcel is permitted to use the portion of the cement driveway which is constructed on the land which is a part of this condominium project.

9. The property that is part of this condominium project is subject to a "Declaration of Covenants and Restrictions" (declaration) recorded as Liber 20470 page 747 and dated November 25, 1986. Paragraph 1 of this declaration states that "each lot shall be used for residential purposes only." This restriction is contrary to the provisions of the Farm Dwelling Agreement to which this property is subject and the Declaration of Condominium Property Regime which provides for the agricultural and residential use of the property. The developer cannot represent whether the declaration can legally operate to restrict agricultural use given the zoning provisions which authorize and may require agricultural use.

In witness whereof, the developer has executed this Disclosure Abstract this 11th day of November, 2003.



RONALD JAY FLEET

RECEIPT

The undersigned has received a copy of the foregoing Disclosure Abstract with Exhibit H this ___ day of _____, 200__.

Purchaser(s):

END OF EXHIBIT G

EXHIBIT H
ESTIMATE OF INITIAL MAINTENANCE FEES
AND
ESTIMATE OF MAINTENANCE FEE DISBURSEMENTS

Estimate of Initial Maintenance Fees:

<u>Apartment</u>	<u>Monthly Fee</u> x 12 months = <u>Yearly Total</u>
Unit 1	\$50.00 \$600.00
Unit 2	\$50.00 \$600.00

The Real Estate Commission has not reviewed the estimates of maintenance fee assessments and disbursements for their accuracy or sufficiency.

Estimate of Maintenance Fee Disbursements:

Monthly Fee x 12 months = Yearly Total

Utilities and Services

Air Conditioning	\$	\$
Electricity		
<input type="checkbox"/> common elements only		
<input type="checkbox"/> common elements and apartments		
Elevator		
Gas		
<input type="checkbox"/> common elements only		
<input type="checkbox"/> common elements and apartments		
Refuse Collection		
Telephone		
Water and Sewer		

Maintenance, Repairs and Supplies

Building		
Grounds	\$50.00	\$600.00

Management

Management Fee
Payroll and Payroll Taxes
Office Expenses

Insurance	\$50.00	\$600.00
-----------	---------	----------

Reserves(*)

Taxes and Government Assessments

Audit Fees

Other	_____	_____
TOTAL:	\$100.00	\$1200.00

I, RONALD JAY FLEET, as developer, for the "ALCOTT OHANA CONDOMINIUM" condominium project, hereby certify that the above estimates of initial maintenance fee assessments and maintenance fee disbursements were prepared in accordance with generally accepted accounting principles.



Signature

November 11, 2003
Date

(*) Mandatory reserves assessment and collection in effect beginning 1994 budget year. The Developer is to attach to this exhibit an explanation whether, in arriving at the figure for "Reserves", the Developer has conducted a reserve study in accordance with Section 514A-83.6, HRS, and the replacement reserve rules, Subchapter 6, Title 16, Chapter 107, Hawaii Administrative Rules, as amended.

Pursuant to Section 514A-83.6, HRS, a new association created after January 1, 1993, need not collect estimated replacement reserves until the fiscal year which begins after the association's first annual meeting.

END OF EXHIBIT H

EXHIBIT I

SUMMARY OF PROTECTIVE COVENANTS AND HOUSE RULES FOR ALCOTT OHANA CONDOMINIUM

This is a summary of the recorded Declaration of Protective Covenants and House Rules ("House Rules") for the condominium Project. This is not meant to completely recite the actual provisions of the House Rules, nor to cover every issue in which a purchaser might have interest. The prospective purchaser is urged to obtain a full copy of the House Rules from the condominium Developer prior to entering into an agreement to purchase a unit in this Project.

Building Permits: Any owner desiring to construct improvements on a unit will have to comply with County of Kauai building and zoning codes.

Water and Utilities: Each unit owner will be required to connect water, electricity and telephone to his/her improvements at his/her own cost and expense.

Wastewater Treatment: Each unit will be required to have its own state-approved wastewater treatment system located within its own limited common element area.

Farming: Units in the Project must engage in agricultural activity as a condition precedent to the ability to build or occupy a "Farm Dwelling." Farming materials and equipment shall be kept in good order and repair.

Construction: There are limits on materials and types of construction.

Pets and Farm Animals/Noise in General: There are restrictions on types and numbers of animals as well as the levels of noise and dust permissible within the Project.

Common Area Land: The Association shall determine and control the common area land, if any.

Noxious Activities: There are restrictions regarding the spraying of chemicals and pesticides.

Common Element
Expenses and
Enforcement:

The Association shall provide for common area expenses necessary to maintain the project in acceptable condition.

Repeal or
Modification:

These Covenants may be modified by an affirmative vote of the holders of 75% of the common interests in the Project.

Arbitration:

Disputes concerning any unit owner, the Association, its Board, Managing Agent or the condominium documents shall be submitted to arbitration.

END OF EXHIBIT I

EXHIBIT J

MEMORANDUM FROM THE COUNTY OF KAUAI PLANNING DEPARTMENT

BRYAN J. BAPTISTE
Mayor



IAN K. COSTA
Director of Planning

SHEILAH N. MIYAKE
Deputy Director of Planning

**COUNTY OF KAUAI
PLANNING DEPARTMENT**

Kapule Building
4444 Rice Street Suite A473
Līhu'e, Hawai'i, 96766-1326

TELEPHONE: 808.241.6677
FAX: 808.241.6699

DATE: December 5, 2003

TO: Senior Condominium Specialist
Real Estate Commission
P & VLD/DCCA
250 South King Street, Suite 702
Honolulu, Hawaii 96813

FROM: Sheilah N. Miyake, Deputy Planning Director 

SUBJECT: Certification of Inspection of Existing Buildings

Project Name: **ALCOTT OHANA
Condominium Project (124)**
Tax Map Key: (4) 2-3-021: 016

The attorney for the above-mentioned condominium project has requested that this office, as an agency of the County of Kauai, review the project for compliance with all ordinances, codes, rules, regulations and other requirements of the County of Kauai, (Section 514 A-40 (b), (l), Hawaii Revised Statutes, subject to the disclosures and waivers (item "5" below) specified herein, we certify the following:

1. The developer has contracted architect Palmer Hafahl to certify that the buildings on the proposed project referred to as Alcott Ohana Condominium Unit 1 and Unit 2 are in compliance with all ordinances, codes, rules, regulations and other requirements in force at the time of its construction, and to that extent, and subject to the conditions of waiver herein, the Planning Department adopts that certification as it pertains to the rules and regulations administered solely by the Department.
2. There are no variances approved for the subject property.
3. The parcel does not contain any outstanding nonconforming uses or structures as a result of the adoption or amendments of any ordinances or codes and regulations.
4. There are no notices of violation of County building or zoning codes outstanding according to our records.

Senior Condominium Specialist
Alcott Ohana Condominium
TMK: (4) 2-3-021: 016
Page 2
December 5, 2003

5. **WAIVER**

The foregoing certification is not a warranty to any compliance with applicable County and State rules and regulations. The sole reason for the execution hereof is to comply with statutory requirements relating to the regulations of condominiums under subsection 514 A-40, (b), and (l), Hawaii Revised Statutes.

If you have any questions, please contact me at 241-6677.

cc: Ronald Fleet, et al, Project Developers
✓Glen Hale, Attorney at Law

END OF EXHIBIT J

EXHIBIT "K"

****FOR ILLUSTRATION ONLY****

LAND COURT

REGULAR SYSTEM

AFTER RECORDATION, RETURN BY MAIL TO:

COUNTY OF KAUAI
Planning Department
Building A, Suite 473
4444 Rice Street
Lihue HI 96766

Document contains ____ pages

FARM DWELLING AGREEMENT

THIS AGREEMENT, made and entered into this ____ day of _____,
20____, by and between _____,
_____, whose residence and post office address
is _____,
_____, hereinafter called the "APPLICANT(S)", and the COUNTY OF KAUAI,
Planning Department, its business and mailing address being Building A, Suite
473, 4444 Rice Street, Lihue, Hawaii 96766, hereinafter called the
"DEPARTMENT",

W I T N E S S E T H:

WHEREAS, the APPLICANT(S) warrant and represent that he/she/they
is/are the _____ of that certain parcel of land, Tax Map
Key No. (4) _____, more particularly described in Exhibit "A",
attached hereto and made a part hereof; and

WHEREAS, this document pertains only to Unit(s) ____ as shown in Exhibit "B" and made a part hereof; and

WHEREAS, that certain parcel of land is classified Agriculture by the State Land Use Commission and is zoned Agriculture by the County of Kauai; and

WHEREAS, Chapter 205, Hawaii Revised Statutes, and the State Land Use District Regulations only permit "farm dwellings" within the State Agriculture Land Use District unless otherwise relieved from the restriction by a special permit obtained pursuant to Chapter 205, Section 6, Hawaii Revised Statutes; and

WHEREAS, a "farm dwelling" is defined by Chapter 205, Hawaii Revised Statutes, and the State Land Use District Regulations as "a single family dwelling located on and used in connection with a farm where agricultural activity provides income to the family occupying the dwelling"; and

WHEREAS, the parcel identified by Tax Map Key No. (4)_____, is entitled to _____ (____) residential units; and

WHEREAS, this Agreement is evidenced that _____ is entitled to one of those residential units; and

WHEREAS, a "family" as used in the definition of a "farm dwelling" is defined by the State Land Use District Regulations as "an individual or two or more persons related by blood, marriage or adoption or a group comprising not more than five persons, not related by blood, marriage or by adoption"; and

WHEREAS, the APPLICANT(S) acknowledge that a violation of Chapter 205, Hawaii Revised Statutes, and the State Land Use District restriction is subject to a citation and fine of not more than \$5,000 pursuant to Chapter 205, Section 13, Hawaii Revised Statutes, as amended; and

WHEREAS, the APPLICANT(S) also acknowledge that failure to abide by this Agreement may result in the removal of the prohibited structure at the owner's expense; and

WHEREAS, the DEPARTMENT is charged with the enforcement of the restriction by Chapter 205, Hawaii Revised Statutes; and

WHEREAS, the APPLICANT(S) wish to construct a dwelling unit on that certain parcel of land described in Exhibit A; and

WHEREAS, the APPLICANT(S) wish to execute this Farm Dwelling Agreement without first obtaining the signatures of all interest holders in the CPR;

NOW, THEREFORE, for and in consideration of the terms, covenants and conditions hereinafter contained, the parties hereby mutually agree as follows:

1. That the dwelling permitted to be constructed on the parcel of land described in Exhibit "A" classified Agriculture by the State Land Use Commission shall be a "farm dwelling" as defined by Chapter 205, Hawaii Revised Statutes, and the State Land Use District Regulations, as recited herein; and

2. That the dwelling shall only be occupied by a "family", as defined by the State Land Use District Regulations and as recited herein, who derive income from the agricultural activity on the parcels; and

3. That the APPLICANT(S) and all present and future owners, lessees and occupants of said land grant the DEPARTMENT the right of entry at the request of the DEPARTMENT to inspect the premises to assure compliance with the provisions of this Agreement; and

4. That this Agreement shall be a covenant running with the land and be binding on the APPLICANT(S), and all present and future owners, lessees and occupants of said land and anyone claiming under said APPLICANT(S), their heirs, executors, administrators, successors and assigns, as owners or occupants thereof or otherwise; and

5. That this Agreement shall remain in effect so long as the land retains its Agriculture District classification under the State Land Use Commission and the pertinent restrictive provisions of Chapter 205, Hawaii Revised Statutes, and the State Land Use District Regulations remain in effect; and

6. That the APPLICANT(S) expressly set forth the provisions of this Agreement in any subsequent conveyance, deed, lease or rental agreement to said property executed by them, so as to give effect to said covenant; and

7. That this Agreement shall be recorded with the State of Hawaii Bureau of Conveyances, fees to be paid by the APPLICANT(S); and

8. The DEPARTMENT and APPLICANT(S) shall execute the Farm Dwelling Agreement; and

9. The APPLICANT(S), for themselves (himself/herself), their (his/her) heirs, administrators, successors and assigns, do hereby waive and release the DEPARTMENT and the County of Kauai, a political subdivision of the State of Hawaii, whose principal place of business and mailing address is Building A, Suite 473, 4444 Rice Street, Lihue, Hawaii 96766, Lihue, Hawaii 96766, from all claims and causes of action, either legal or equitable, which may hereafter accrue by reason of the DEPARTMENT's execution of said Farm Dwelling Agreement; and

10. The APPLICANT(S) do(es) hereby promise to indemnify and hold the DEPARTMENT and the County of Kauai, its successors, assigns, offices, employees, agents, attorneys or any other person or legal entity connected with or legally responsible to them, harmless from any and all claims, actions, causes of action, lawsuits, demands or liability for damages of whatever kind and nature, arising out of the DEPARTMENT's execution of said Farm Dwelling Agreement; and

11. This Agreement shall be a covenant running with the portion of land described in Exhibit A, and shall be binding on APPLICANT(S) and all present and future owners and occupants of said portion of land and any one claiming under APPLICANT(S), their successors, and assigns, as owners or occupants thereof. The APPLICANT(S) further agree(s) to expressly set forth the provisions of this waiver and indemnify agreement in any subsequent conveyance, deed, lease, or rental agreement so as to give effect to said covenant.

IN WITNESS WHEREOF, the parties hereto have caused these presents to be executed on the ____ day of _____, 20____.

APPROVED:

APPLICANT(S)

Planning Director

APPROVED AS TO FORM
AND LEGALITY:

County Attorney

STATE OF _____)
) SS:
COUNTY OF _____)

On this ____ day of _____, 20__, before me personally appeared _____, to me known to be the person described in and who executed the foregoing instrument, and acknowledged that ____ executed the same as ____ free act and deed.

Notary Public, in and for said
County and State.

Print Name: _____

My commission expires: _____

STATE OF _____)
) SS:
COUNTY OF _____)

On this ____ day of _____, 20__, before me personally appeared _____, to me known to be the person described in and who executed the foregoing instrument, and acknowledged that ____ executed the same as ____ free act and deed.

Notary Public, in and for said
County and State.

Print Name: _____

My commission expires: _____

STATE OF _____)
) SS:
COUNTY OF _____)

On this ____ day of _____, 20__, before me personally appeared _____, to me known to be the person described in and who executed the foregoing instrument, and acknowledged that ____ executed the same as ____ free act and deed.

Notary Public, in and for said
County and State.

Print Name: _____

My commission expires: _____

END OF EXHIBIT "K"