

CONDOMINIUM PUBLIC REPORT

Prepared &
Issued by:

Developer: HAWAII AINA HUI, LLC, a Hawaii limited liability company
Address: 404 CAMINO DEL RIO S. #605, SAN DIEGO, CALIFORNIA 92108

Project Name(*): HAWAII AINA HUI -- HAWI
Address: 55-581 HAWI ROAD, HAWI, HAWAII 96719

Registration No. 5917 Effective date: June 6, 2006
Expiration date: July 6, 2007

Preparation of this Report:

This report has been prepared by the Developer pursuant to the Condominium Property Act, Chapter 514A, Hawaii Revised Statutes, as amended. This report is not valid unless the Hawaii Real Estate Commission has issued a registration number and effective date for the report.

This report has not been prepared or issued by the Real Estate Commission or any other government agency. Neither the Commission nor any other government agency has judged or approved the merits or value, if any, of the project or of purchasing an apartment in the project.

Buyers are encouraged to read this report carefully, and to seek professional advice before signing a sales contract for the purchase of an apartment in the project.

Expiration Date of Reports. Preliminary Public Reports and Final Public Reports automatically expire thirteen (13) months from the effective date unless a Supplementary Public Report is issued or unless the Commission issues an order, a copy of which is attached to this report. extending the effective date for the report.

Exception: The Real Estate Commission may issue an order, a copy of which shall be attached to this report, that the final public report for a two apartment condominium project shall have no expiration date.

Type of Report:

 PRELIMINARY: The developer may not as yet have created a condominium but has filed with
(yellow) the Real Estate Commission minimal information sufficient for a Preliminary
Public Report. A Final Public Report will be issued by the developer when
complete information is filed.

 X **FINAL:** The developer has legally created a condominium and has filed complete
(white) information with the Commission.

- No prior reports have been issued.
- This report supersedes all prior public reports.
- This report must be read together with _____

 SUPPLEMENTARY: This report updates information contained in the:
(pink)

- Preliminary Public Report dated: _____
- Final Public Report dated: _____
- Supplementary Public Report dated: _____
- Supersedes all prior public reports
- Must be read together with _____
- This report reactivates the _____
public report(s) which expired on _____

And

(*) Exactly as named in the Declaration

This material can be made available for individuals with special needs. Please call the Senior condominium Specialist at 586-2643 to submit your request

FORM: RECO-30 286/986/189/1190/892/0198/0800/0203/0104

Disclosure Abstract: Separate Disclosure Abstract on this condominium project:

Required and attached to this report

Not Required - disclosures covered in this report.

Summary of Changes from Earlier Public Report

This summary contains a general description of the changes, if any, made by the developer since the last public report was issued. It is not necessarily all inclusive. Prospective buyers should compare this public report with the earlier reports if they wish to know the specific changes that have been made.

No prior reports have been issued by the developer.

Changes made are as follows:

SPECIAL ATTENTION

This is a Condominium Project, **not** a subdivision. The land area beneath and immediately appurtenant to each unit is designated as a LIMITED COMMON AREA and is NOT a legally subdivided lot. The dotted lines on the Condominium Map bounding the designated number of square feet in each limited common element land area are for illustrative purposes only and should not be construed to be the property lines of legally subdivided lots.

This Public Report does not constitute approval of the Project by the Real Estate Commission, or any other governmental agency, nor does it ensure that all applicable County codes, ordinances, and subdivision requirements have necessarily been complied with.

Facilities and improvements normally associated with County approved subdivisions, such as fire protection devices, County street lighting, electricity, upgraded water facilities, improved access for owners and emergency traffic, drainage facilities, etc., may not be provided, and services such as County street maintenance and trash collection may not be available for interior roads and driveways.

THE PROSPECTIVE PURCHASER IS CAUTIONED TO CAREFULLY REVIEW THE CONDOMINIUM DOCUMENTS REFERENCED IN THIS PUBLIC REPORT FOR FURTHER INFORMATION WITH REGARD TO THE FOREGOING.

BASED ON DIRECTIVES ISSUED BY THE HAWAII COUNTY PLANNING OFFICE, WITHOUT THE DEVELOPER FIRST SATISFYING CERTAIN COUNTY REQUIREMENTS, THE PURCHASER MAY NOT BE ABLE TO DEVELOP, REPLACE, EXPAND, OR CONSTRUCT OTHER STRUCTURES FOR THIS CONDOMINIUM PROJECT IN THE FUTURE. PRIOR TO THE PURCHASE, THE PROSPECTIVE PURCHASER IS ADVISED TO REVIEW THIS CONDOMINIUM PROJECT WITH THE RESPECTIVE HAWAII COUNTY PLANNING OFFICE TO RECEIVE THE MOST RECENT DIRECTIVE ON THIS ISSUE.

TABLE OF CONTENTS

	page
Preparation of this Report	1
Expiration Date of Reports	1
Type of Report	1
Disclosure Abstract	2
Summary of Changes from Earlier Public Reports	2
Table of Contents	3
General Information on Condominiums	4
Operation of the Condominium Project	4
I. PERSONS CONNECTED WITH THE PROJECT	5
Developer	
Attorney for Developer	
General Contractor	
Real Estate Broker	
Escrow Company	
Condominium Managing Agent	
II. CREATION OF THE CONDOMINIUM; CONDOMINIUM DOCUMENTS	
A. Declaration	6
B. Condominium Map (File Plan)	6
C. Bylaws	6
D. House Rules	7
E. Changes to Condominium Documents	7
III. THE CONDOMINIUM PROJECT	
A. Interest to be Conveyed to Buyer	8
B. Underlying Land	9
C. Buildings and Other Improvements	10
D. Common Elements, Limited Common Elements, Common Interest	13
E. Encumbrances Against Title	14
F. Construction Warranties	15
G. Status of Construction	16
H. Project Phases	16
IV. CONDOMINIUM MANAGEMENT	
A. Management of the Common Elements	17
B. Estimate of Initial Maintenance Fees	17
C. Utility Charges for Apartments	17
V. MISCELLANEOUS	
A. Sales Documents Filed with the Real Estate Commission	18
B. Buyer's Right to Cancel Sales Contract	18
C. Additional Information Not Covered Above	20
D. Signature of Developer	21
EXHIBIT A:	Description of Buildings and Other Improvements
EXHIBIT B:	Parking Plan
EXHIBIT C:	Description of Common Elements and Limited Common Elements
EXHIBIT D:	Encumbrances against title
EXHIBIT E:	Schedule of estimated initial maintenance fees and maintenance fee disbursements
EXHIBIT F:	Summary of Sales Contract
EXHIBIT G:	Summary of Escrow Agreement
EXHIBIT H:	Planning Department, County of Hawaii letter dated February 3, 2006
EXHIBIT I:	Inspection Report prepared by Hamlet C. Bennett dated October 1, 2005

General Information On Condominiums

A condominium is a special form of real property. To create a condominium in Hawaii, the requirements of the Condominium Property Act, Chapter 514A, Hawaii Revised Statutes, must be complied with. In addition, certain requirements and approvals of the County in which the project is located must be satisfied and obtained.

Some condominium projects are leasehold. This means that the land or the building(s) and other improvements are leased to the buyer. The lease for the land usually requires that at the end of the lease term, the lessees (apartment owners/tenants) deliver their interest in the land to the lessor (fee property owner). The lease also usually requires that the lessees either (1) convey to the lessor the building(s) and other improvements, including any improvements paid for by the lessees; or (2) remove or dispose of the improvements at the lessee's expense. Leases for individual apartments often require that at the end of the lease term, the lessee deliver to the lessor the apartment, including any improvements placed in the apartment by the lessee.

If you are a typical condominium apartment owner, you will have two kinds of ownership: (1) ownership in your individual apartment; and (2) an undivided interest in the common elements.

"Common elements" are the areas of the condominium project other than the individual apartments. They are owned jointly by all apartment owners and include the land, either in fee simple or leasehold, and those parts of the building or buildings intended for common use such as foundations, columns, roofs, halls, elevators, and the like. Your undivided interest in the common elements cannot be separated from ownership of your apartment.

In some condominium projects, some common elements are reserved for the exclusive use of the owners of certain apartments. These common elements are called "limited common elements" and may include parking stalls, patios, lanais, trash chutes, and the like.

You will be entitled to exclusive ownership and possession of your apartment. Condominium apartments may be individually bought, sold, rented, mortgaged or encumbered, and may be disposed of by will, gift, or operation of law.

Your apartment will, however, be part of the group of apartments that comprise the condominium project. Study the project's Declaration, Bylaws, and House Rules. These documents contain important information on the use and occupancy of apartments and the common elements as well as the rules of conduct for owners, tenants, and guests.

Operation of the Condominium Project

The Association of Apartment Owners is the entity through which apartment owners may take action with regard to the administration, management, and operation of the condominium project. Each apartment owner is automatically a member of the Association.

The Board of Directors is the governing body of the Association. Unless you serve as a board member or an officer, or are on a committee appointed by the board, your participation in the administration and operation of the condominium project will in most cases be limited to your right to vote as an apartment owner. The Board of Directors and officers can take certain actions without the vote of the owners. For example, the board may hire and fire employees, increase or decrease maintenance fees, borrow money for repair and improvements and set a budget. Some of these actions may significantly impact the apartment owners.

Until there is a sufficient number of purchasers of apartments to elect a majority of the Board of Directors, it is likely that the developer will effectively control the affairs of the Association. It is frequently necessary for the developer to do so during the early stages of development and the developer may reserve certain special rights to do so in the Declaration and Bylaws. Prospective buyers should understand that it is important to all apartment owners that the transition of control from the developer to the apartment owners be accomplished in an orderly manner and in a spirit of cooperation.

I. PERSONS CONNECTED WITH THE PROJECT

Developer: Hawaii Aina Hui, LLC Phone: (808) 889-5588
 Name* (Business)
404 Camino Del Rio S. #605
 Business Address
San Diego, CA 92108

Names of officers and directors of developers who are corporations; general partners of a partnership; partners of a Limited Liability Partnership (LLP); or managers and members of a Limited Liability Company (LLC) (attach separate sheet if necessary):

David C. Anderson (Member)
Paul W. Anderson (Member)
Hawaii Aina Hui, LLC, is a Hawaii member managed limited liability company

Real Estate Broker*: Kohala Pacific Realty, Inc. Phone: (808) 889-5181
 Name (Business)
P. O. Box 307
 Business Address
Kapaau, HI 96755

Escrow: Title Guaranty Escrow Service, Inc. Phone: (808) 329-6666
 Name (Business)
75-170 Hualalai Road, Ste C310
 Business Address
Kailua-Kona, HI 96740

General Contractor: N/A Phone: _____
 Name (Business)
 Business Address

Condominium Managing Agent*: The Project will be self managed by the Association of Apartment Owners Phone: _____
 Name (Business)
 Business Address

Attorney for Developer: COLIN L. LOVE Phone: (808) 329-2460
 Name (Business)
Post Office Box 2072
 Business Address
Kailua-Kona, HI 96745

* For Entities: Name of corporation, partnership, Limited Liability Partnership (LLP), or Limited Liability Company (LLC)

II. CREATION OF THE CONDOMINIUM;
CONDOMINIUM DOCUMENTS

A condominium is created by recording in the Bureau of Conveyances and/or filing with the Land Court a Declaration of Condominium Property Regime, a Condominium Map (File Plan), and the Bylaws of the Association of Apartment Owners. The Condominium Property Act (Chapter 514A, HRS), the Declaration, Bylaws, and House Rules control the rights and obligations of the apartment owners with respect to the project and the common elements, to each other, and to their respective apartments. The provisions of these documents are intended to be, and in most cases are, enforceable in a court of law.

A. **Declaration of Condominium Property Regime** contains a description of the land, buildings, apartments, common elements, limited common elements, common interests and other information relating to the condominium project.

The Declaration for this condominium is:

Proposed
 Recorded - Bureau of Conveyances: Document No. _____
 Book _____ Page _____
 Filed - Land Court: Document No. 3377882

The Declaration referred to above has been amended by the following instrument [state name of document, date and recording/filing information]:

First Amendment to Declaration of Condominium Property Regime of Hawaii Aina Hui – Hawi, dated April 5, 2006, and recorded in the Land Court of the State of Hawaii as Document No. 3416704 on Certificate 751,999

B. **Condominium Map (File Plan)** shows the floor plan, elevation and layout of the condominium project. It also shows the floor plan, location, apartment numbers, and dimensions of each apartment.

The Condominium Map for this condominium project is:

Proposed
 Recorded - Bureau of Conveyances Condo Map No. _____
 Filed - Land Court Condo Map No. 1765

The Condominium Map has been amended by the following instrument [state name of document, date and recording/filing information]:

First Amendment to Declaration of Condominium Property Regime of Hawaii Aina Hui – Hawi, dated April 5, 2006, and recorded in the Land Court of the State of Hawaii as Document No. 3416704 on Certificate 751,999

C. **Bylaws of the Association of Apartment Owners** govern the operation of the condominium project. They provide for the manner in which the Board of Directors of the Association of Apartment Owners is elected, the powers and duties of the Board, the manner in which meetings will be conducted, whether pets are prohibited or allowed and other matters which affect how the condominium project will be governed.

The Bylaws for this condominium are:

Proposed
 Recorded - Bureau of Conveyances: Document No. _____
Book _____ Page _____
 Filed - Land Court: Document No. 3377883

The Bylaws referred to above have been amended by the following instruments [state name of document, date and recording/filing information]:

D. **House Rules.** The Board of Directors may adopt House Rules to govern the use and operation of the common elements and limited common elements. House Rules may cover matters such as parking regulations, hours of operation for common facilities such as recreation areas, use of lanais and requirements for keeping pets. These rules must be followed by owners, tenants, and guests. They do not need to be recorded or filed to be effective. The initial House Rules are usually adopted by the developer.

The House Rules for this condominium are:

Proposed Adopted Developer does not plan to adopt House Rules

E. **Changes to Condominium Documents:**

Changes to the Declaration, Condominium Map, and Bylaws are effective only if they are duly adopted and recorded and/or filed. Changes to House Rules do not need to be recorded or filed to be effective.

1. Apartment Owners: Minimum percentage of common interest which must vote for or give written consent to changes:

	<u>Minimum Set by Law</u>	<u>This Condominium</u>
Declaration (and Condo Map)	75%*	<u>100%</u>
Bylaws	65%	<u>100%</u>
House Rules	_____	<u>N/A</u>

* The percentages for individual condominiums may be more than the minimum set by law for projects with five or fewer apartments.

2. Developer:

No rights have been reserved by the developer to change the Declaration, Condominium Map, Bylaws or House Rules.

Developer has reserved the following rights to change the Declaration, Condominium Map, Bylaws or House Rules:

During the sales period, the Developer has reserved the right to make changes to the project documents and the project as may be required by law, a title insurance company, an institutional lender or any governmental agency prior to the conveyance or transfers of the first apartment, for any reason and in any manner, as the developer deems necessary under the circumstances, provided that no such change shall substantially alter or reduce the usable space within the Buyer's Apartment, render unenforceable the Buyer's mortgage commitment, increase the Buyer's share of common expenses, or reduce the obligations of the Developer for common expense on unsold apartments.

Other:

IMPORTANT INFORMATION ON LEASEHOLD CONDOMINIUM PROJECTS

The information contained in this report is a summary of the terms of the lease. For more detailed information, you should secure a copy of the lease documents and read them thoroughly.

If you have any legal questions about leasehold property, the lease documents or the terms of the lease and the consequences of becoming a lessee, you should seek the advice of an attorney

There are currently no statutory provisions for the mandatory conversion of leasehold condominiums and there are no assurances that such measures will be enacted in the future.

In leasehold condominium projects, the buyer of an apartment will acquire the right to occupy and use the apartment for the time stated in the lease agreement. The buyer will not acquire outright or absolute fee simple ownership of the land. The land is owned by the lessor or the leased fee owner. The apartment owner or lessee must make lease rent payments and comply with the terms of the lease or be subject to the lessor's enforcement actions. The lease rent payments are usually fixed at specific amounts for fixed periods of time, and are then subject to renegotiation. Renegotiation may be based on a formula, by arbitration set in the lease agreement by law or by agreement between the lessor and lessee. The renegotiated lease rents may increase significantly. At the end of the lease, the apartment owners may have to surrender the apartments, the improvements and the land back to the lessor without any compensation (surrender clause).

When leasehold property is sold, title is normally conveyed by means of an assignment of lease, the purpose of which is similar to that of a deed. The legal and practical effect is different because the assignment conveys only the rights and obligations created by the lease, not the property itself.

The developer of this condominium project may have entered into a master ground lease with the fee simple owner of the land in order to develop the project. The developer may have then entered into a sublease or a new lease of the land with the lessee (apartment owner). The developer may lease the improvements to the apartment owner by way of an apartment lease or sublease, or sell the improvements to the apartment owners by way of a condominium conveyance or apartment deed.

B. Underlying Land:

Address: 55-581 Hawi Road Tax Map Key: (TMK) (3rd) 5-5-015-003
Hawi, HI 96719

Address TMK is expected to change because N/A

Land Area: 15,000 square feet acre(s) Zoning: RS-15

Fee Owner: HAWAII AINA HUI – LLC
a Hawaii limited liability company
 Name
404 Camino Del Rio S., #605
 Address
San Diego, CA 92108

Lessor: N/A
 Name
 Address

C. Buildings and Other Improvements:

1. New Buildings
 Conversion of Existing Building(s)
 Both New Building(s) and Conversion

2. Number of Buildings: 2 Floors Per Building 1

Exhibit A contains further explanation.

3. Principal Construction Materials:

Concrete Hollow Tile Wood

Other _____

4. Uses Permitted Use by Zoning:

	No of Apts.	<u>Use Permitted By Zoning</u>	
<input checked="" type="checkbox"/> Residential	<u>2</u>	<input checked="" type="checkbox"/> Yes	<input type="checkbox"/> No
<input type="checkbox"/> Commercial	_____	<input type="checkbox"/> Yes	<input type="checkbox"/> No
<input type="checkbox"/> Mix Res/Comm	_____	<input type="checkbox"/> Yes	<input type="checkbox"/> No
<input type="checkbox"/> Hotel	_____	<input type="checkbox"/> Yes	<input type="checkbox"/> No
<input type="checkbox"/> Ohana	_____	<input type="checkbox"/> Yes	<input type="checkbox"/> No
<input type="checkbox"/> Industrial	_____	<input type="checkbox"/> Yes	<input type="checkbox"/> No
<input type="checkbox"/> Agricultural	_____	<input type="checkbox"/> Yes	<input type="checkbox"/> No
<input type="checkbox"/> Recreational	_____	<input type="checkbox"/> Yes	<input type="checkbox"/> No
<input type="checkbox"/> Other	_____	<input type="checkbox"/> Yes	<input type="checkbox"/> No

Is/Are this/these use(s) specifically permitted by the project's Declaration or Bylaws?

Yes No

7. Parking Stalls:

Total Parking Stalls: 4

	<u>Regular</u>		<u>Compact</u>		<u>Tandem</u>		<u>TOTAL</u>
	<u>Covered</u>	<u>Open</u>	<u>Covered</u>	<u>Open</u>	<u>Covered</u>	<u>Open</u>	
Assigned Apt. "A"	<u>2</u>	<u> </u>	<u> </u>	<u> </u>	<u> </u>	<u> </u>	<u>2</u>
Assigned Apt. "B"	<u> </u>	<u>2</u>	<u> </u>	<u> </u>	<u> </u>	<u> </u>	<u>2</u>
Guest:	<u> </u>	<u> </u>	<u> </u>	<u> </u>	<u> </u>	<u> </u>	<u> </u>
Unassigned:	<u> </u>	<u> </u>	<u> </u>	<u> </u>	<u> </u>	<u> </u>	<u> </u>
Extra for Purchase:	<u> </u>	<u> </u>	<u> </u>	<u> </u>	<u> </u>	<u> </u>	<u> </u>
Total:	<u> </u>	<u> </u>	<u> </u>	<u> </u>	<u> </u>	<u> </u>	<u> </u>
Total Covered & Open	<u>4</u>	<u> </u>	<u>0</u>	<u> </u>	<u>0</u>	<u> </u>	<u>4</u>

Each apartment will have the exclusive use of at least 2 parking stall(s).
Buyers are encouraged to find out which stall(s) will be available for their use.

Commercial parking garage permitted in condominium project.

Exhibit "B" contains additional information on parking stalls for this condominium project.

8. Recreational and Other Common Facilities:

There are no recreational or common facilities.

Swimming pool

Storage Area

Recreation Area

Laundry Area

Tennis Courts

Trash Chutes

Other: _____

9. Compliance With Building Code and Municipal Regulations; Cost to Cure Violations:

There are no violations*.

Violations will not be cured.

Violations and costs to cure are listed below.

Violations will be cured by _____ (Date)

10. Condition and Expected Useful Life of Structural Components, Mechanical, and Electrical Installations (For conversions of residential apartments in existence for at least five years): According to a report by Hamlet C. Bennett, and independent Hawaii, October 1, 2005, all of the structural components, mechanical and electrical installations material to the use and enjoyment of the project are in good condition consistent with the age of the improvements.

*See page 20 for further information on the shared cesspool.

11. Conformance to Present Zoning Code:

a. No variances to zoning code have been granted.

Variance(s) to zoning code was/were granted as follows:

b. Conforming/Non-Conforming Uses, Structures, Lot

In general, a non-conforming use, structure, or lot is a use, structure, or lot which was lawful at one time but which does not now conform to present zoning requirements.

	<u>Conforming</u>	<u>Non-Conforming</u>	<u>Illegal</u>
Uses	<u> x </u>	<u> </u>	<u> </u>
Structures	<u> x </u>	<u> </u>	<u> </u>
Lot	<u> x </u>	<u> </u>	<u> </u>

If a variance has been granted or if uses, improvements or lot are either non-conforming or illegal, buyer should consult with county zoning authorities as to possible limitations which may apply.

Limitations may include restrictions on extending, enlarging, or continuing the non-conformity, and restrictions on altering and repairing structures. In some cases, a non-conforming structure that is destroyed or damaged cannot be reconstructed.

The buyer may not be able to obtain financing or insurance if the condominium project has a non-conforming or illegal use, structure or lot.

D. Common Elements, Limited Common Elements, Common Interest:

1. Common Elements: Common Elements are those parts of the condominium project other than the individual apartments. Although the common elements are owned jointly by all apartment owners, those portions of the common elements which are designated as limited common elements (see paragraph 2 below) may be used only by those apartments to which they are assigned. The common elements for this project, as described in the Declaration are:

described in Exhibit C

as follows:

2. Limited Common Elements: Limited Common Elements are those common elements which are reserved for the exclusive use of the owners of certain apartments.

There are no limited common elements in this project:

The limited common elements and the apartments which use them, as described in the Declaration, are:

described in Exhibit C.

as follows:

3. Common Interest: Each apartment will have an undivided fractional interest in all of the common elements. This interest is called the "common interest." It is used to determine each apartment's share of the maintenance fees and other common profits and expenses of the condominium project. It may also be used for other purposes, including voting on matters requiring action by apartment owners. The common interests for the apartments in this project, as described in the Declaration are:

described in Exhibit _____

as follows:

Apartment "A" : Fifty Percent (50%)
Apartment "B" : Fifty Percent (50%)

Each apartment has an equal undivided fractional interest in all of the common elements. The common interests are equal and not related to or determined by the size of the apartments.

E. Encumbrances Against Title: An encumbrance is a claim against or a liability on the property or a document affecting the title or use of the property. Encumbrances may have an adverse effect on the property or your purchase and ownership of an apartment in the project.

Exhibit "D" describes the encumbrances against the title contained in the title report dated May 2, 2006 and issued by Title Guaranty of Hawaii, Inc.

Blanket Liens:

A blanket lien is an encumbrance (such as a mortgage) on the entire condominium project that secures some type of monetary debt (such as a loan) or other obligation. A blanket lien is usually released on an apartment-by-apartment basis upon payment of specified sums so that individual apartments can be conveyed to buyers free and clear of the lien.

[] There are no blanket liens affecting title to the individual apartments.

[X] There are blanket liens which may affect title to the individual apartments.

Blanket liens (except for improvement district or utility assessments) must be released before the developer conveys the apartment to a buyer. The buyer's interest will be affected if the developer defaults and the lien is foreclosed prior to conveying the apartment to buyer.

<u>Type of Lien</u>	<u>Effect on Buyer's Interest and Deposit if Developer Defaults or Lien is Foreclosed Prior to Conversion</u>
First Mortgage	If Developer defaults or the mortgage lien is foreclosed prior to conveyance to Buyer, Buyer's contract to purchase will be terminated and all of Buyer's funds will be refunded to Buyer, less escrow cancellation fees.

F. Construction Warranties:

Warranties for individual apartments and the common elements, including the beginning and ending dates for each warranty, are as follows:

1. Building and Other Improvements:

The Developer makes no warranties itself and the Developer is not aware of any warranties from any general contractor, subcontractor or materials supplier that are in existence. The Developer will assign to the purchasers apartments such warranties as may exist, if any, and the Developer will cooperate with each apartment owner during the effective period of any warranty, if any, in asserting any claims.

2. Appliances:

There are no appliances for which a warranty is offered by the Developer

G. **Status of Construction and Estimated Completion Date:**

All construction on Apartment "A" was completed during the year 1993.
All construction on Apartment "B" was completed during the year 1956.

H. **Project Phase:**

The developer [] has [X] has not reserved the right to add to, merge, or phase this condominium.

Summary of Developer's plans or rights to perform for future development (such as additions, mergers or phasing):

IV. CONDOMINIUM MANAGEMENT

A. **Management of the Common Elements:** The Association of Apartment Owners is responsible for the management of the common elements and the overall operation of the condominium project. The Association may be permitted, and in some cases may be required, to employ or retain a condominium managing agent to assist the Association in managing the condominium project.

Initial Condominium Managing Agent: When the developer or the developer's affiliate is the initial condominium managing agent, the management contract must have a term of one year or less and the parties must be able to terminate the contract on notice of 60 days or less.

The initial condominium managing agent for this project, named on page five (5) of this report, is:

- not affiliated with the Developer the Developer or the Developer's affiliate.
- self-managed by the Association of Apartment Owners other _____

B. **Estimate of Initial Maintenance Fees:**

The Association will make assessments against your apartment to provide funds for the operation and maintenance of the condominium project. If you are delinquent in paying the assessments, your apartment may be liened and sold through a foreclosure proceeding.

Initial maintenance fees are difficult to estimate and tend to increase as the condominium ages. Maintenance fees may vary depending on the services provided.

Exhibit "E" contains a schedule of estimated initial maintenance fees and maintenance fee disbursements (subject to change).

C. **Utility Charges for Apartments:**

Each apartment will be billed separately for utilities except for the following checked utilities which are included in the maintenance fees:

- None Electricity (_____ Common Elements Only _____ Common Elements & Apartments)
- Gas (_____ Common Elements only _____ Common elements & Apartments)
- Water Sewer Television Cable
- Other _____

V. MISCELLANEOUS

A. Sales Documents Filed With the Real Estate Commission:

Sales documents on file with the Real Estate Commission include but are not limited to:

- Notice to Owner Occupants
- Specimen Sales Contract
Exhibit "F" contains a summary of the pertinent provisions of the sales contract.
- Escrow Agreement dated January 19, 2006
Exhibit "G" contains a summary of the pertinent provisions of the escrow agreement.
- Other Specimen Deed

B. Buyer's Right to Cancel Sales Contract:

1. Rights Under the Condominium Property Act (Chapter 514A, HRS):

Preliminary Report: Sales made by the developer are not binding on the prospective buyer. Sales made by the developer may be binding on the developer unless the developer clearly states in the sales contract that sales are not binding. A prospective buyer who cancels the sales contract is entitled to a refund of all moneys paid, less any escrow cancellation fee up to \$250.00.

Supplementary Report to a Preliminary Report: Same as for Preliminary Report.

Final Report or Supplementary Report to a Final Report: Sales made by the developer are binding if:

- A) The Developer delivers to the buyer a copy of:
 - 1) Either the Final Public Report **OR** Supplementary Public Report which has superseded the Final Public Report for which an effective date has been issued by the Real Estate Commission, **AND**
 - 2) Any other public report issued by the developer prior to the date of delivery, if the report was not previously delivered to the buyer and if the report has not been superseded;
- B) The buyer is given an opportunity to read the report(s), **AND**
- C) One of the following has occurred :
 - 1) The buyer has signed a receipt for the report(s) and waived the right to cancel; or
 - 2) Thirty (30) days have passed from the time the report(s) were delivered to the buyer; or
 - 3) The apartment is conveyed to the buyer within 30 days from the date the report(s) were delivered to the buyer.

Material Changes Binding contracts with the Developer may be rescinded by the buyer if:

- A) There is a material change in the project which directly, substantially, and adversely affects (1) the use or value of the buyer's apartment or its limited common elements; or (2) the amenities available for buyer's use; **AND**
- B) The buyer has not waived the right to rescind.

If the buyer rescinds a binding sales contract because there has been a material change, the buyer is entitled to a full and prompt refund of any moneys the buyer paid.

2 Rights Under the Sales Contract: Before signing the sales contract, prospective buyers should ask to see and carefully review all documents relating to the project. If these documents are not in final form, the buyer should ask to see the most recent draft. These include but are not limited to the:

- A) Condominium Public Reports issued by the developer which have been given an effective date by the Hawaii Real Estate Commission
- B) Declaration of Condominium Property Regime.
- C) Bylaws of the Association of Apartment Owners.
- D) House Rules.
- E) Condominium Map.
- F) Escrow Agreement.
- G) Hawaii's Condominium Property Act (Chapter 514A, HRS, as amended) and Hawaii Administrative Rules, (Chapter 16-107, adopted by the Real Estate Commission, as amended).
- H) Other _____

Copies of the condominium and sales documents and amendments made by the developer are available for review through the developer or through the developer's sales agent, if any. The Condominium Property law (Chapter 514A, HRS) and the Administrative Rules (Chapter 107) are available online. Please refer to the following sites:

Website to access official copy of the laws: www.capitol.hawaii.gov

Website to access unofficial copy of laws: www.hawaii.gov.dcca/hrs

Website to access rules: www.hawaii.gov.dcca/har

This Public Report is a part of Registration No. 5917 filed with the Real Estate Commission on February 21, 2006.

Reproduction of Report. When reproduced, this report must be on:

YELLOW paper stock

WHITE paper stock

PINK paper stock

C. **Additional Information Not Covered Above**

The Apartments share a septic tank. The Federal Government, and recently the State of Hawaii have declared shared septic tanks to be gang cesspools, and they are required to be corrected. The Department of Health, Waste Water Branch has said that the correction can be made by converting the cesspools to a septic system by intercepting the drain lines with a septic tank that would then drain into the cesspools. They have said that they will allow the cesspool to serve as a leach or drain field. The Developer does not know what the cost of the conversion will be.

LEAD WARNING STATEMENT. Pursuant to federal law, 42 U.S.C. 4852(d), the Residential Lead-Based Paint Reduction Act, "Every purchaser of any interest in residential real property on which a residential dwelling was built prior to 1978 is notified that such property may present exposure to lead from lead-based paint that may place young children at risk of developing lead poisoning. Lead poisoning in young children may produce permanent neurological damage, including learning disabilities, reduced intelligence quotient, behavioral problems, and impaired memory. Lead poisoning also poses a particular risk to pregnant women. The seller of any interest in residential real property is required to provide the buyer with any information on lead-based paint hazards from risk assessments or inspections in the seller's possession and notify the buyer of any known lead-based paint hazards. A risk assessment or inspection for possible lead-based paint hazard is recommended prior to purchase". The Developer discloses that he does not have an assessment or inspections relating to lead-based paint.

- D. The developer declares subject to the penalties set forth in section 514A-49(b) that his project is in compliance with all county zoning and building ordinances and codes, and all other county permitting requirements applicable to the project, pursuant to Act 251 (SLA 2000) [Section 514A-1.6] The developer is required to make this declaration for issuance of an effective date for a final report)

- E. The developer hereby certifies that all the information contained in this Report and the Exhibits attached to this Report and all documents to be furnished by the developer to buyers concerning the project have been reviewed by the developer and are, to the best of the developer's knowledge, information and belief, true, correct and complete.

Hawaii Aina Hui, LLC a Hawaii limited liability company
 Printed Name of Developer

By: <u>David Anderson</u> Duly Authorized Signatory*	<u>11/8/05</u> Date
By: <u>Paula Anderson</u> Duly Authorized Signatory*	<u>Nov. 8. 05</u> Date

David C. Anderson, Member and Paul W. Anderson, Member
 Print Name & Title of Person Signing Above

Distribution:

Department of Finance, County of Hawaii
 Planning Department, County of Hawaii

****Must be signed for a: corporation by an officer; partnership or Limited Liability Partnership (LLP) by the general partner; Limited Liability Company (LLC) by the manager or member; and for an individual by the individual***

EXHIBIT "A"
DESCRIPTION OF BUILDINGS, AND APARTMENTS


There are two (2) Buildings.

<u>Description of Buildings</u>	<u>Building "A"</u>	<u>Building "B"</u>
Number of stories	1	1
Number of basements	0	0
Number of apartments	1	1
Approximate age of building	12 years	49 years
Principal materials of construction	wood	wood
<u>Description of Apartments</u>	<u>Apartment "A"</u>	<u>Apartment "B"</u>
Apartment number	A	B
Location of apartment	Building "A"	Building "B"
Living area of apartment (Approx.)	1040 sq. ft.	768 sq. ft.
Number of bedrooms	3	2
Number of bathrooms	2	1
Number of lanais or patios	0	0
Area of lanais or patios	0	0
Description of rooms in the apartment	3-bedrooms, 1-bath, 1-kitchen, 1-living room, and an attached carport with 1-bath and parking for two standard vehicles	2-bedroom, 1-bath, 1 living room, 1-kitchen, and outside parking for two outside parking stalls for standard vehicles
Immediate common element to which the apartment has access	The Limited Common elements surrounding the apartment and Common Element "C" shown on the Condominium Plan.	The Limited Common elements surrounding the apartment and Common Element "C" shown on the Condominium Plan.
Number of parking stalls that are part of the Limited Common Area for each apartment	2	2
Percentage of undivided interest in Common Elements	50%	50%
Other data necessary for proper identification of the apartment	This apartment is at the front of the parcel, and is the Ohana home	This apartment is at the back of the parcel, and is the original home

Net living area of enclosed portions of apartments are measured from interior surfaces of apartment perimeter walls. Lanai or patio areas considered as part of the apartment are computed and reported separately from the apartment area.

NOTE: FLOOR AREAS ARE APPROXIMATELY ONLY. THE DEVELOPER MAKES NO REPRESENTATIONS OR WARRANTIES WHATSOEVER AS TO THE FLOOR AREA OF ANY PARTICULAR APARTMENT, LANAI OR PATIO.

VICINITY MAP
NOT TO SCALE

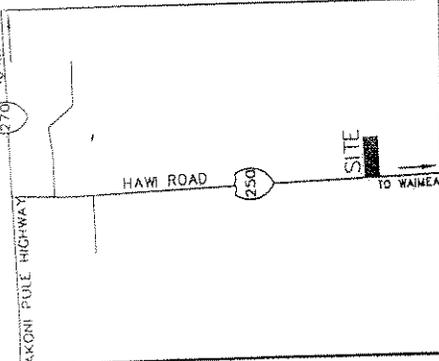


CONDOMINIUM PLOT PLAN SHOWING
APARTMENTS "A" AND "B" THAT CERTAIN PARCEL OF LAND
BEING LOT 156, AS SHOWN ON MAP 20 FILED IN THE LAND COURT
APPLICATION 1120, HAWI, NO. KOHALA, HAWAII, HAWAII

TMK: (3) 5-5-15: 3

ZONE: RS-15


HAWAII AINA HUI - HAWI
CONDOMINIUM PROJECT

LOT 155

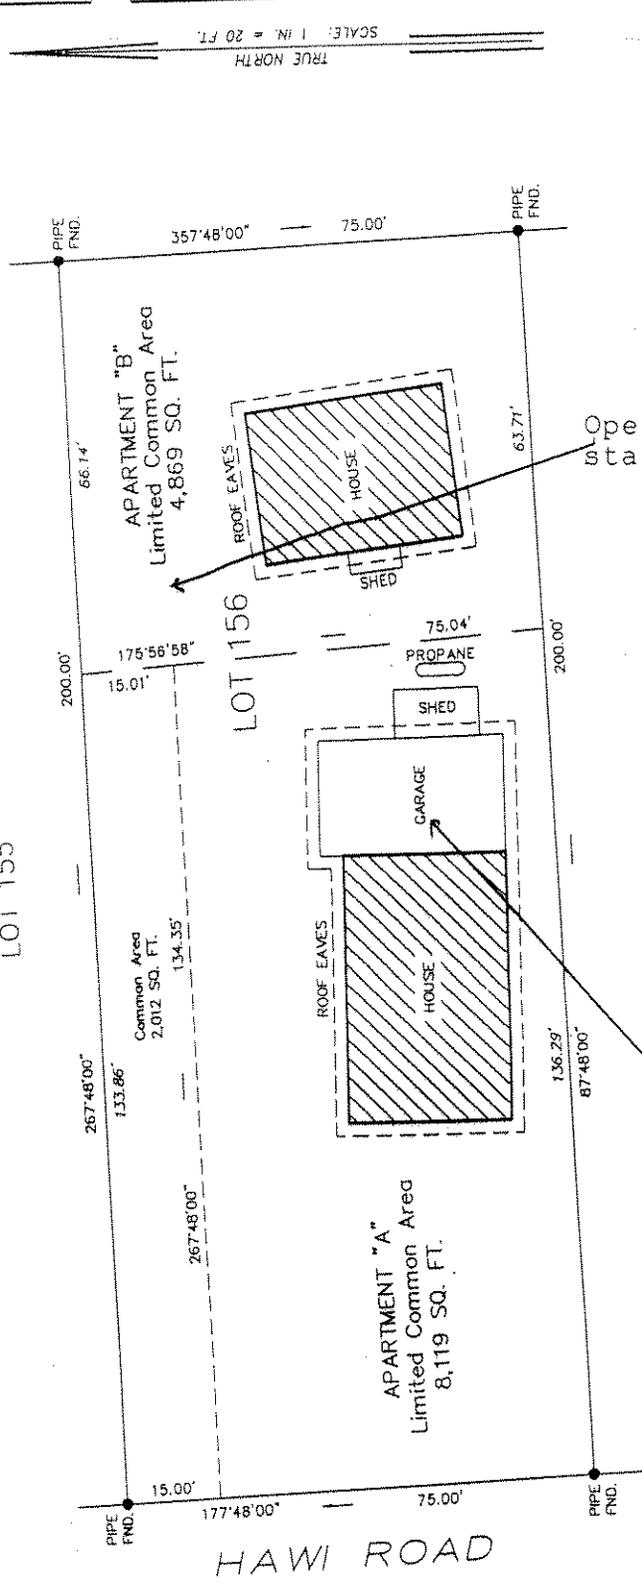

HAWI ROAD


PARKING PLAN
EXHIBIT "B"

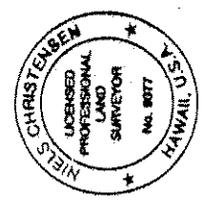

This work was prepared by me
or under my direct supervision

Nils Christensen

Nils Christensen
Licensed Professional Land Surveyor
License Number 9077

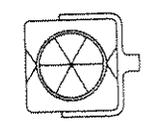

The Independent
Hawaii Surveyors, LLC
1044 Olia Oia Way
Hilo, HI 96720
Phone 808 959-0360
FAX 808 959-0353
nils@ihilo.net

SPECIAL ATTENTION

The heavy dashed lines which appear on the
Project Plot Plan are for illustrative purposes only and
DO NOT represent legally subdivided lots. Other
dashed lines which may be shown hereon represent
easements, radial lines and/or topographic features and
are designated with their respective purposes.

Open parking for 2
standard vehicles

Covered parking for 2
standard vehicles



DATE: June 6, 2005
Drawing: JOB6347

SCALE: 1 IN. = 20 FT.
TRUE NORTH

EXHIBIT "C"
DESCRIPTION OF COMMON ELEMENTS
AND
LIMITED COMMON ELEMENTS

All of the property is Fee Simple.

In the various documents relating to this project, the term "Common Element" means the same thing as the term "Common Area", and the term "Limited Common Element" means the same thing as "Limited Common Area".

Common Elements are those portions of the condominium project other than the individual apartments. Common Elements are owned jointly by all apartment owners. The owners of each apartment own an undivided one-half (1/2) interest (undivided 50% interest) in all of the Common Elements for all purposes, including voting. This means that the ownership **does not** depend on the size of an apartment or the use to which an apartment is put. The Common Elements include the land upon which the project is located, in fee simple, and all other portions of the project, other than the Apartments, including, specifically, but not limited to, the Common Elements mentioned in the Act that are actually constructed on the land, and all other portions of the Project necessary or convenient to its existence, maintenance and safety or normally in common use and which are not included as part of an apartment, including but not limited to following:

- (a) The land in fee simple;
- (b) All ducts, electrical equipment, wiring, pipes and other central and appurtenant transmission facilities and installations over, under and across the project, if any, which serve more than one (1) apartment for services such as power, light, water, gas, sewer, telephone and radio and television signal distribution, if any.
- (c) The roof and all load bearing perimeter walls that serve more than one apartment, if any;
- (d) Any and all other elements and facilities rationally in common use or necessary to the existence, upkeep and safety of the Project.
- (e) The common elements shall remain undivided, and no right shall exist to partition or divide any part thereof, except as provided in the Condominium Property Act.
- (f) Any such partition or division shall be subject to the prior consent thereto by the holder(s) of all mortgage(s) of any condominium Apartment(s) which are filed of record.
- (g) All the rights, benefits and privileges, if any, inuring to the land or to the Condominium from all easements shown on the File Plan or listed in Exhibit "A", or acquired subsequent to the creation of those documents.

(h) Any and all other portions of the land and improvements that are not specifically designated for use by one or more specific Apartments, but which are intended for common use, including any directory facilities that may be established, and all other apparatus and installations the use of which exists for, is rationally allocated to or is necessary to the existence, upkeep and safety of more than one Apartment of the Condominium Project or which may otherwise be of common use.

(i) Common Element "C" shown on the Condominium File. It serves as a driveway for both apartments and contains 2,012 square feet.

Unless clearly repugnant to the context thereof, the term "Common Elements" also means and includes the limited common elements hereinafter described.

Limited Common Elements are those portions of the Common Elements which are reserved for the exclusive use of the owners of certain apartments. They are often referred to as Limited Common Area.

Limited Common Elements for Apartment "A". The Limited Common Elements for Apartment A are the approximately 8,119 square feet of land appurtenant to Apartment "A". The land appurtenant to Apartment "A" is indicated by a dashed line on the Condominium File Plan. The dashed line, metes and bounds, courses and distances, and statement of a land area on Condominium File Plan **do not** indicate that the land has been subdivided. They only define the Limited Common Area for Apartment "A".

Limited Common Elements for Apartment "B". The Limited Common Elements for Apartment "B" are the approximately 4,869 square feet appurtenant to Apartment "B". The land appurtenant to Apartment "B" is indicated by a dashed line on the Condominium File Plan. The dashed line, metes and bounds, courses and distances, and statement of a land area on the Condominium File Plan **do not** indicate that the land has been subdivided. They only define the Limited Common Area for Apartment "B".

Each apartment has an equal undivided one-half (1/2) interest (undivided 50% interest) in all of the common elements for all purposes, including voting.

EXHIBIT "D"
ENCUMBRANCES AGAINST TITLE

1. Real Property Taxes. For information on real property taxes contact the County of Hawaii Department of Finance.

2. DESIGNATION OF EASEMENT "4"

PURPOSE : water pipeline
SHOWN : on Map 20, as set forth by Land Court
Order No. 23370, filed October 21, 1964

3. The terms and provisions, including the failure to comply with any covenants, conditions and reservations, contained in the following:

INSTRUMENT : DEED

DATED : May 19, 1971
FILED : Land Court Document No. 537914

4. MORTGAGE

LOAN/ACCOUNT NO. 0049276199

MORTGAGOR : DAVID C. ANDERSON AND JOANNE F.
ANDERSON, HUSBAND AND WIFE

MORTGAGEE : WELLS FARGO HOME MORTGAGE OF
HAWAII, LLC, a Delaware limited liability
company

DATED : December 17, 2004
FILED : Land Court Document No. 3210076
AMOUNT : \$307,500.00

5. The terms and provisions, including the failure to comply with any covenants, conditions and reservations, contained in the following:

INSTRUMENT : DECLARATION OF CONDOMINIUM
PROPERTY REGIME FOR
HAWAII AINA HUI - HAWI"
CONDOMINIUM PROJECT

DATED : June 22, 2005
FILED : Land Court Document No.3377882

MAP : 1765 and any amendments thereto

As amended by First Amendment to Declaration of Condominium Property Regime of Hawaii Aina Hui – Hawi, dated April 5, 2006, and recorded in the Land Court of the State of Hawaii as Document No. 3416704 on Certificate 751,999

6. The terms and provisions, including the failure to comply with any covenants, conditions and reservations, contained in the following:

INSTRUMENT : BY-LAWS OF THE ASSOCIATION OF
APARTMENT OWNERS

DATED : June 22, 2005

FILED : Land Court Document No. 3377883

7. The Final Public Report for the HAWAII AINA HUI - HAWI condominium project is not filed in the Office of the Department of Commerce and Consumer Affairs.

END EXHIBIT “D”

EXHIBIT "E"

**ESTIMATE OF INITIAL MAINTENANCE FEES
AND
ESTIMATE OF MAINTENANCE FEE DISBURSEMENTS**

Estimate of Initial Maintenance Fees

<u>Apartment</u>	<u>Monthly Fee x 12 months = Yearly Total</u>	
A	\$00.00	\$00.00
B	\$00.00	\$00.00

Note – no monthly maintenance fees have been estimated for this project because the only Common Area on the project that is available to all of the Apartment Owners is a driveway that does not require maintenance. Each Apartment owner is required to maintain its own limited common area

The Real Estate Commission has not reviewed the estimates of maintenance fee assessments and disbursements for their accuracy or sufficiency


EXHIBIT "E" (Cont.)

Estimate of Monthly Fee Disbursements

	<u>Monthly Fee x 12 months = Yearly Total</u>	
Utilities and Service		
Air Conditioning (Service)	0	0
Electricity	0	0
[] common elements only	0	0
[] common element and apartments	0	0
Elevator	0	0
Gas	0	0
Refuse Collection	0	0
Telephone	0	0
Water and Sewer	0	0
Maintenance, Repairs and Supplies		
Building	0	0
Grounds	0	0
Management		
Management Fee (bookkeeping)		
Payroll		
Office		
Insurance Reserve (*)		
Taxes and		
Audit Fees		
Other		
TOTAL		

Developer discloses that no reserve study was done in accordance with Section 514A-83.6 HRS and replacement reserve rules, Subchapter 6 Title 16, Chapter 107 Hawaii Administrative Rules as amended.

I, DAVID ANDERSON, a Member of HAWAII AINA HUI, LLC, a Hawaii limited liability company as developer for the HAWAII AINA HUI – HAWI condominium project hereby certify that the above estimate of initial maintenance fee assessment and maintenance fee disbursements were prepared in accordance with generally accepted accounting principles

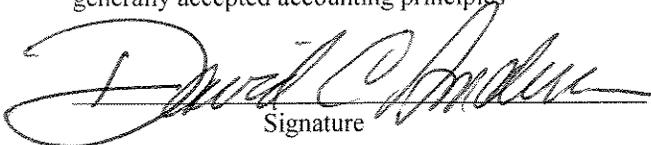
Signature


Date

(*)Mandatory reserve assessment and collection in effect beginning 1994 budget year. The Developer is to attach to this exhibit an explanation whether, in arriving at the figure for "Reserve", the Developer has conducted a reserve study in accordance with §514A-836, HRS, and the replacement reserve rules, Subchapter 6, Title 16, Chapter 107, Hawaii Administrative Rules, as amended.

Pursuant to §514-A-83.6, HRS, a new association created after January 1, 1993, need not collect estimated replacement reserves until the fiscal year which begins after the association's first meeting

End Exhibit "E"

EXHIBIT "F"

SUMMARY OF DEPOSIT RECEIPT AND SALES CONTRACT

The Deposit, Receipt and Sales Contract contains the price and other terms and conditions under which a Purchaser will agree to buy an apartment in the project. Among other things, the Deposit, Receipt and Sales Contract states:

1. The total purchase price, method of payment and additional sums which must be paid in connection with the purchase of an apartment.
2. That the Purchaser acknowledges having received and read a final public report for the Project prior to signing the Deposit, Receipt and Sales Contract.
3. That the Developer makes no representations concerning rental of an apartment, income or profit from an apartment, or any other economic benefits to be derived from the purchase of an apartment.
4. That the Purchaser's money will be held in escrow, under the terms of the Escrow Agreement. The Purchaser's money can only be disbursed by escrow if the sale is canceled by the Purchaser, if the sale closes according to the terms of the Deposit, Receipt and Sales Contract, if the Purchaser is in default, if the Purchaser dies or is dissolved, or if the Seller and the Purchaser agree otherwise in writing.
5. The Purchaser has a right to cancel the Deposit, Receipt and Sales Contract before the apartment has been transferred to him or at any time within thirty (30) days after delivery of the Public Report, whichever is earlier and to have all money paid into escrow refunded less any escrow cancellation fees and other costs, up to \$250, by giving notice to the Seller as provided by HRS § 514-62 (d), as amended.
6. If the Purchaser does not cancel the Deposit, Receipt and Sales Contract as provided in Paragraph 5, and more than thirty days have passed since the delivery of the Public Report to the Purchaser then the Deposit, Receipt and Sales Contract is binding on the Purchaser. If the Purchaser fails purchase the apartment after the Deposit, Receipt and Sales Contract becomes binding upon the Purchaser then the Purchaser will be in default. If the Purchaser is in default then the Seller will be entitled to cancel the Deposit, Receipt and Sales Contract and retain all money paid by Purchaser up to 20% of the sales price as liquidated damages.
7. If the Purchaser dies prior to closing, or in the case of a corporation or partnership, dissolves prior to closing, the Seller may return the Purchaser's payments, without interest and less Escrow cancellation fees and all costs incurred by the Seller, Escrow, or any lending institution in processing this Deposit, Receipt and Sales Contract or by loan application, and this Deposit, Receipt and Sales Contract will be deemed to have been canceled and both the Seller and the Purchaser (including the Purchaser's estate and legal representatives) shall be released from all obligations and liability under that agreement.
8. Requirements relating to the Purchaser's financing of the purchase of an apartment.
 - a. The Purchaser's offer is **not** contingent on the Purchaser obtaining financing or on the Purchaser's ability to pay.
 - b. In the event the Purchaser wishes to finance the purchase of the Apartment, the Purchaser is required to apply for financing within ten business days from the date the agreement to purchase becomes a binding contract. The Purchaser is required to use his best efforts to obtain

the mortgage loan in good faith; to execute and deliver all necessary documents and disclose all information; to pay any and all costs, charges and expenses in connection with the mortgage loan; to otherwise promptly and diligently comply with all requests of the mortgagee and/or the Seller to apply for, obtain and close the mortgage loan; and, where deemed necessary by the Seller, to make further applications for a mortgage loan.

c. The Purchaser may be required to pay a loan fee in order to get a loan.

d. The Seller has no obligation to arrange for the Purchaser's mortgage or other financing.

9. That the apartment and the Project will be subject to various legal documents which Purchaser should examine, and that the Developer may change these documents under certain conditions.

10. That the Developer makes no warranties regarding the apartment, the Project or anything installed or contained in the apartment or the Project.

11. That the Purchaser must close the purchase at a certain date and pay closing costs, in addition to the purchase price. The closing date will be set by the Seller, but it will not be sooner than sixty (60) days after the Deposit, Receipt and Sales Contract becomes binding.

12. On closing the Purchaser will be responsible for the payment of certain costs in addition to the purchase price. Typical closing costs for the Purchaser and the Seller include:

Item	Seller	Purchaser
Escrow fees	\$212.50	\$212.50
Recording		\$20 per document
Lien Check	\$20	\$20
Real Property Tax Check	\$2.00	
Documents	\$104 for a deed	\$135 for a purchase money mortgage
Hurricane Insurance Fund		.001 x the amount of any mortgage
Real Property Taxes & assessments	Prorated	Prorated
Conveyance tax	.001 x sale price	

The Deposit, Receipt and Sales Contract contain various other important provisions relating to the purchase of an apartment in the Project. It is incumbent upon Purchasers and prospective Purchasers to read with care the specimen Deposit, Receipt and Sales Contract on file with the Real Estate Commission.

EXHIBIT "G"

SUMMARY OF ESCROW AGREEMENT

The Escrow Agreement sets up an arrangement under which the deposits a Buyer makes pursuant to the Sales Contract will be held by a neutral party ("Escrow"). Under the Escrow Agreement, these things will or may happen:

1. Escrow will let the Buyer know when payments are due.
2. Escrow will arrange for the Buyer to sign all necessary documents.
3. The Buyer will be entitled to a refund of his or her funds only under certain circumstances as set forth in the Sales Contract. Those circumstances include the following:
 - a. If the Seller is not able to provide the Buyer with clear title at the time of closing;
 - b. The Buyer has a right to cancel the Deposit, Receipt and Sales Contract before the apartment has been transferred to him or at any time within thirty (30) days after delivery of the Public Report, whichever is earlier and to have all money paid into escrow refunded less any escrow cancellation fees and other costs, up to \$250, by giving notice to the Seller as provided by HRS § 514-62 (d), as amended.
4. Subject to the conditions set forth below, the Buyer of a condominium unit under a sales contract shall be entitled to a refund of all payments made to date thereof, less such fee as hereinafter enumerated, if any, and without interest. Escrow agrees to make such refunds to Buyer out of funds then on deposit with Escrow, if Buyer shall so request in writing and any one of the following events shall have occurred.
 - a. Escrow has received a written request from Developer to return to the buyer the funds of such buyer then held by Escrow; or
 - b. Developer shall have notified Escrow of Developer's exercise to cancel or rescind the sales contract pursuant to any right of cancellation or recession provided therein or otherwise available to Developer; or
 - c. With respect to a buyer whose funds were obtained prior to the issuance of the Final Public Report, the buyer has exercised his right to cancel the contract pursuant to § 514A-62, Hawaii Revised Statutes, as amended; or
 - d. A buyer has exercised his right to rescind the contract pursuant to § 514A-63, Hawaii Revised Statutes, as amended; or
 - e. If, in accordance with Part VI of Chapter 514A, Hawaii Revised Statutes, as amended:
 - i. No sales contract is offered to a buyer who was placed on the Developer's reservation list of owner-occupant applicants; or
 - ii. The buyer has been unable to obtain adequate financing, or a commitment for adequate financing, for his unit within thirty (30) calendar days following the end of the ten (10) calendar day period during which the developer is limited to selling to owner-occupants; or
 - iii. The buyer desires to cancel the contract on account of hardship circumstances such as those set forth in § 514A-104(1) Hawaii Revised Statutes, as amended; or
 - iv. The buyer indicates an intent not to become an owner-occupant of such unit.
 - c. If (a) the Buyer has undertaken and performed the Mortgage Loan Acts but his application or eligibility for a loan is rejected or not given unqualified approval within sixty (60) days after

application, or (b) the Buyer proposes to pay the Total Purchase Price in cash and has undertaken and performed the Cash Payment Acts, and if the Seller, in its sole discretion, after reviewing the written evidence submitted to it by the Buyer, determines that the Seller is not satisfied as to the Buyer's ability to make such cash payments, then in either of the foregoing events, the Seller may elect to cancel this Contract upon written notice to the Buyer and, upon such cancellation, the Seller shall direct Escrow to refund to the Buyer all sums paid hereunder by the Buyer, less any costs incurred by the Seller, Escrow or any lending institution in processing this Contract or the loan application. In the event, however, that the Seller ascertains that the Buyer has failed to perform the Mortgage Loan Acts, or in the event that the Seller determines in its sole discretion that the Buyer has failed to perform the Cash Payment Acts, whichever is appropriate, then the Buyer shall be in default hereunder, entitling the Seller to cancel this Contract and retain all sums paid hereunder (up to a maximum of twenty percent [20%] of the Total Purchase Price) as liquidated damages.

5. The Escrow Agreement also establishes the procedures for the retention and/or disbursement of a Buyer's funds, and says what will happen to the funds upon a default under the Sales Contract.

a. Retention of Buyer's funds. The Escrow will retain the Buyer's funds until the escrow is ready to close. When the Escrow is ready to close, the Escrow will disburse the Buyer's funds according to the terms of the Sales Contract.

b. Disbursement of Buyer's funds. If for some reason the escrow cannot close, either because of the fault of the Seller or the Buyer, then the Escrow will disburse the Buyer's funds, less escrow costs and fees of up to \$250.00, as follows:

(a) To the Buyer if the Buyer is entitled to a refund;

(b) To the Seller if the Buyer is in default (see below); or


(c) In accordance with any subsequent agreement signed by both the Seller and the Buyer.

c. Default. If the Buyer does not do all that the Buyer has promised to do in the Sales Agreement, and if the Seller does all that the Seller has agreed to do, then the Buyer may be in default. If the Buyer is in default then the Seller is entitled to cancel the Sales Contract and to have the Escrow pay to the Seller all sums paid into Escrow up to twenty percent (20%) of the purchase price as liquidated damages. If the Buyer has paid more than twenty percent (20%) of the purchase price into escrow, then the Buyer may be refunded the excess less the Escrow cancellation fee of up to \$250.

6. Indemnification of Escrow. In the Sales Contract the Seller and the Buyer agree that they will be jointly and severally liable to Escrow for all losses, costs, damages or money owed, including reasonable attorneys' fees, that Escrow must pay as a result of this Sales Contract. If Escrow has the right to collect these amounts from any other person, then that right shall belong to the Seller after the Seller pays Escrow. However, neither the Seller nor the Buyer has to pay to Escrow any losses, costs, damages, money owned or attorneys' fees if Escrow has done something wrong or doesn't do something it is supposed to do and that act or failure to act is not reasonable or responsible.

The Escrow Agreement contains various other important provisions and establishes certain charges with which a Buyer should be familiar. It is incumbent upon Buyers and prospective Buyers to read with care the executed Escrow Agreement on file with the Real Estate Commission.

Harry Kim
Mayor

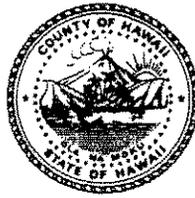

Christopher J. Yuen
Director

Brad Kurokawa, ASLA
LEED™ AP
Deputy Director

County of Hawaii
PLANNING DEPARTMENT

101 Aupuni Street, Suite 3 • Hilo, Hawaii 96720-3043
(808) 961-8288 • FAX (808) 961-8742

February 3, 2006

Colin L. Love, Esq.
P.O. Box 2072
Kailua- Kona, Hawaii 96745

Dear Mr. Love:

SUBJECT: Condominium Registration Information
Project: Hawaii Aina Hui -Hawi
Developer: Hawaii Aina Hui, LLC
Tax Map Key: (3) 5-5-015:003

We are in receipt of your letter, dated November 16, 2005 and the accompanying Notice of Intention and Questionnaire, Condominium Public Report, and CPR Map for the subject project. The proposed condominium consists of two limited common elements of 8,119 square feet and 4,869 square feet respectively.

The subject 15,000 square-foot property was created by subdivision (SUB 1830-B) on December 23, 1963. The property is zoned Residential Single-Family (RS-15) by the County and is situated within the State Land Use Urban district.

The following is our response to your request for the issuance of a written statement, pursuant to the requirements of Hawaii Revised Statutes §514A-40(b)(1), regarding the referenced condominium project.

1. The existing buildings on the property were constructed in compliance with all zoning ordinances and codes applicable to said buildings. A statement of compliance with all building codes should be requested from the Department of Public Works – Building Division.
 - a) BP #H43897 was issued on February 17, 1970 to allow the relocation of an existing structure and remodeling to create a kitchen and add on a 2-car garage with laundry and bathroom with a major floor area of 520 square feet. This permit was closed due to final inspection recorded on April 27, 1971.

EXHIBIT "H"

- b) Ohana Dwelling Unit Permit No. 2613 was approved on February 24, 1992 to allow a second dwelling on the subject lot.
 - c) BP #935137 was issued on February 16, 1993 to allow for the construction of a new 2-bedroom ohana dwelling with a major floor area of 768 square feet. This permit was closed due to final inspection recorded on August 24, 1993.
2. No non-conforming uses or structures have been identified on the subject property.
 3. No variances were granted to achieve compliance with any zoning ordinances or codes.
 4. Regarding minimum lot size requirements. Pursuant to §23A-20(c), Ordinance 02-111, a CPR of not more than two units may be certified by the Planning Director for compliance with all county laws to permit the developer to obtain an effective date for a final public report provided:
 - a) *The lot is in the County's RS zoned district.* The subject property is zoned RS-15.
 - b) *The lot contains at least two completed legal dwelling units.* The two existing dwelling units on the subject property were constructed with building permits.
 - c) *The lot has legal access on a state or county road having a minimum 20-foot wide pavement or on a private road built to current county-dedicable standards.* The subject lot fronts Hawi Road (SR 250), which is a state highway with at least a 20-foot pavement width in the vicinity of the property.
 - d) *The lot is serviced by a county or private water system with fire hydrants.* Department of Water Supply confirms that one (1) water service is currently allocated to the subject property and that fire hydrants are located on Hawi Road in the vicinity of the property.
 - e) *A minimum of two off-street parking spaces are provided for each unit.* The CPR map shows adequate off street parking for two standard vehicles for each dwelling unit.

All property buyers must comply with Chapter 25 of the Hawaii County Code.

Colin L. Love, Esq.
Page 3
February 3, 2006

Should you have questions, please feel welcome to contact Daryn Arai or Larry Brown at 961-8288.

Sincerely,


CHRISTOPHER W. YUEN
Planning Director


LMB:mad
\\COH02\public\Wpwin60\Larry\CPR\Love-Hawaii Aina Hui 5-5-15-3 CL.doc

xc: Planning Department – West Hawaii Office
Department of Water Supply – Water Resources & Planning Branch
Real Property Tax Office

Architect's Report

Property: HAWAII AINA HUI – HAWI
Address: 55-581 Hawi Road, Hawi. HI 96719
TMK: (3rd) 5-5-015-003
Apartment: Apartment "A" and "B"
Developer: HAWAII AINA HUI, LLC, a Hawaii limited liability company
Date of Inspection: 10-01-05

After a due and diligent inspection of the above referenced property I determined that all of on the structural components, and mechanical and electrical installations material to the use and enjoyment of the project are in good condition consistent with the age of the improvements.

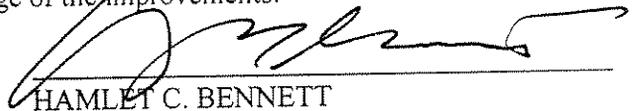

HAMLET C. BENNETT
Registration No. 5844

EXHIBIT "I"

HAWAII AINA HUI LLC
TAX MAP KEY (3) 5-5-15:3
PHYSICAL ADDRESS; 55-581 HAWI ROAD.
FRONT HOUSE (UNIT A)
YEAR CONSTRUCTED 1956

DESCRIPTION:

SINGLE WALL CONST. POST AND PIER W/ SLAB CARPORT. 3 BEDS, 1 BATH.
SHARES A CESSPOOL WITH THE NEWER REAR HOUSE.
VENTILATION AND EGRESS APPEAR O.K.

FRAMING:

SUB-STANDARD JOIST SIZE AND SPACE'G. PER CURRENT CODE, NO TIES IN
EVIDENCE.
FOOTINGS SUB-STANDARD, POSTS BEAR ON NATIVE ROCKS W/ NO TIES. NEW
METAL ROOF W/ PURLINS.

PLUMBING:


EXPOSED EXTERIOR C.I. WASTE LINES CONSISTENT W/ SINGLE WALL
CONSTRUCTION.

ELECTRICAL:

NO SAFETY PLATE ON CARPORT OUTLET
CONSISTENT W/ CODES WHEN CONSTRUCTED, ADEQUATE RECEPTACLES IN
EVIDENCE. DID NOT NOTE SMOKE DETECTORS

INSPECTION REPORT:

HAWAII AINA HUI LLC.
TAX MAP KEY (3) 5-5-15:3
PHYSICAL ADDRESS; 55-581 HAWI ROAD.
REAR HOUSE (UNIT B)
YEAR CONSTRUCTED 1993

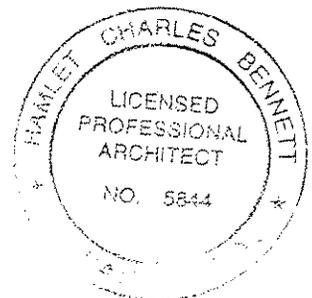

DESCRIPTION:

TYPICAL CONSTRUCTION OF A H.P.M. TYPE PRE-CUT HOME, 2 BEDS, 1 BATH.
CONSTRUCTED PER CURRENT CODE, APPEARS WELL CARED FOR AND
CONTRACTOR BUILT.

BUILT AS "OHANA"

SHARES A CESSPOOL WITH THE FRONT HOUSE

FRAMING:

JOISTS AND SPACE'G ARE PER CURRENT UBC

NO TIES NOTED AT TRUSSES TO ROOF BUT TIES ARE INSTALLED ON INTERIOR SIDE
OF TRUSS.

TRUSSED GABLE ROOF, FLAT CEILINGS.

T-1-11 PLY SIDING, STUD FRAMING ETC, DBL. WALL CONSTRUCTION, GWB INTERIOR
WALLS.

PLUMBING:

MODERN INSTALLATION, CONCEALED ABS & COPPER.

ELECTRICAL:

APPEARS NORMAL AND CONFORMS TO NEC

COMMENTS:

APPEARS TO CONFORM TO CURRENT UBC AND APPEARS TO HAVE BEEN
PROFESSIONALLY CONSTRUCTED W/ NO OBSERVED CODE VIOLATIONS, EGRESS
AND VENTILATION PER UBC.

