

**DEVELOPER'S PUBLIC REPORT
FOR A CONDOMINIUM**

CONDOMINIUM PROJECT NAME	EGGERKING ESTATES
Project Address	337 Eggerking Road Kapaa, Hawaii 96746
Registration Number	6296
Effective Date of Report	September 16, 2008
Developer(s)	ANN MICHIKO HANAMURA, Trustee

Preparation of this Report

The Developer prepared this report to disclose relevant information, including "material facts", that are reasonably known to the Developer about the condominium project covered by this report. This report has been prepared pursuant to the Condominium Property Act, Chapter 514B, Hawaii Revised Statutes, as amended from time to time. The law defines "material facts" to mean "any fact, defect, or condition, past or present that to a reasonable person, would be expected to measurably affect the value of the project, unit, or property being offered or proposed to be offered for sale."

This report has not been prepared or issued by the Real Estate Commission or any other governmental agency. The issuance by the Commission of an effective date for this Developer's Public Report (1) does not mean that the Commission approves or disapproves of the project; (2) does not mean that the Commission thinks that either all material facts or all pertinent changes, or both, about the project have been fully or adequately disclosed; and (3) is not the Commission's judgment of the value or merits of the project.

This report may be used by the Developer for promotional purposes only if it is used in its entirety. No person shall advertise or represent that the Commission has approved or recommended the project, this report or any of the documents submitted with Developer's application for registration of this project.

This report will be amended if, after the effective date of this report, any changes, either material or pertinent changes, or both, occur regarding the information contained in or omitted from this report. In that case, the Developer is required to submit immediately to the Commission an amendment to this report or an amended Developer's Public Report, clearly reflecting the changes, including any omitted material facts, together with such supporting information as may be required by the Commission. In addition, the Developer may choose at any time to change or update the information in this report. Annually, at least thirty days prior to the anniversary date of the Effective Date of this report, the Developer shall file an annual report to update the material contained in this report. If there are no changes, the Developer is required to state that there are no changes. The Developer's obligation to amend this report or to file annual reports ends when the initial sales of all units in the project have been completed.

Purchasers are encouraged to read this report carefully and to seek professional advice before signing a sales contract for the purchase of a unit in the project.

Signing a sales contract may legally bind a purchaser to purchase a unit in the project, though a purchaser may have rights to cancel or rescind a sales contract under particular circumstances that may arise.

This material can be made available for individuals with special needs. Please call the Senior Condominium Specialist at 586-2643 to submit your request.

SPECIAL ATTENTION

[Use this page for special or significant matters which should be brought to the purchaser's attention and that are not covered elsewhere in this report.]

See page 18

SPECIAL NOTICE:

This is a condominium project, not a subdivision. There are County restrictions on the number of dwelling units, or other structures, which may be built upon the property. Therefore, unless the purchaser is purchasing an existing dwelling, there is **no assurance or warranty** that the purchaser will be able to build a dwelling unit on the property. There also is no assurance that the purchaser will be able to convert an existing non-residential structure to residential use. The purchaser should consult with the appropriate County agencies to determine whether the purchaser may build a dwelling unit, or any other type of structure.

Prior to purchase, the prospective purchaser is advised to review this condominium project with the respective Kauai County Planning offices to receive the most recent directives concerning development, replacement, expansion or construction of any type of structure for this condominium project in the future.

1. There is presently one (1) residential dwelling and one (1) shade shed on the project.
2. Issuance of an effective date for this Public Report does not constitute an approval of the project by the Real Estate Commission, or any other governmental agency, nor does it imply that all County codes, ordinances and subdivision requirements have been complied with.
3. This project does not involve the sale of individual subdivided lots. The land area beneath and immediately adjacent to each unit, as shown on the Condominium Map, is not a legally subdivided lot. The dotted or dash lines on the Condominium Map generally represent the location of the Unit boundaries and/or easements
4. Facilities and improvements normally associated with County approved subdivisions, such as fire protection devices, County street lighting, electricity, upgraded water facilities, improved access for owner and emergency traffic, drainage facilities, etc., may not necessarily be provided for and services such as County street maintenance and trash collection will not be available for interior roads and driveways.

THE PROSPECTIVE PURCHASER IS CAUTIONED TO CAREFULLY REVIEW THE CONDOMINIUM DOCUMENTS REFERENCED IN THIS PUBLIC REPORT FOR FURTHER INFORMATION WITH REGARD TO THE FOREGOING.

TABLE OF CONTENTS

Page

Preparation of this Report.....		1
General Information On Condominiums.....		2
Operation of the Condominium Project.....		2
1. THE CONDOMINIUM PROJECT.....		3
1.1 The Underlying Land.....		3
1.2 Buildings and Other Improvements.....		3
1.3 Unit Types and Sizes of Units.....		3
1.4 Parking Stalls.....		4
1.5 Boundaries of the Units.....		4
1.6 Permitted Alterations to the Units.....		4
1.7 Common Interest.....		4
1.8 Recreational and Other Common Facilities.....		4
1.9 Common Elements.....		5
1.10 Limited Common Elements.....		5
1.11 Special Use Restrictions.....		5
1.12 Encumbrances Against Title.....		5
1.13 Uses Permitted by Zoning and Zoning Compliance Matters.....		6
1.14 Other Zoning Compliance Matters.....		6
1.15 Conversions.....		7
1.16 Project In Agricultural District.....		8
1.17 Project with Assisted Living Facility.....		8
2. PERSONS CONNECTED WITH THE PROJECT.....		9
2.1 Developer.....		9
2.2 Real Estate Broker.....		9
2.3 Escrow Depository.....		9
2.4 General Contractor.....		9
2.5 Condominium Managing Agent.....		9
2.6 Attorney for Developer.....		9
3. CREATION OF THE CONDOMINIUM AND CONDOMINIUM DOCUMENTS		10
3.1 Declaration of Condominium Property Regime		10
3.2 Bylaws of the Association of Unit Owners		10
3.3 Condominium Map		10
3.4 House Rules		11
3.5 Changes to the Condominium Documents		11
3.6 Rights Reserved by the Developer to Make Changes to the Condominium Project or Condominium Documents		11
4. CONDOMINIUM MANAGEMENT		12
4.1 Management of the Common Elements		12
4.2 Estimate of the Initial Maintenance Fees		12
4.3 Utility Charges to be Included in the Maintenance Fee		12
4.4 Utilities to be Separately Billed to Unit Owner		12
5. SALES DOCUMENTS		13
5.1 Sales Documents Filed with the Real Estate Commission		13
5.2 Sales to Owner-Occupants		13
5.3 Blanket Liens		13
5.4 Construction Warranties		13
5.5 Status of Construction, Date of Completion or Estimated Date of Completion		14

TABLE OF CONTENTS

	<u>Page</u>
5.6 Developer's Use of Purchaser Deposits to Pay for Project Construction Costs Before Closing or Conveyance	14
5.6.1 Purchaser Deposits Will Not Be Disbursed Before Closing or Conveyance	14
5.6.2 Purchaser Deposits Will Be Disbursed Before Closing	14
5.7 Rights Under the Sales Contract	16
5.8 Purchaser's Right to Cancel or Rescind a Sales Contract	16
5.8.1 Purchaser's 30-Day Right to Cancel a Sales Contract	16
5.8.2 Right to Cancel a Sales Contract if Completion Deadline Missed	17
5.8.3 Purchaser's Right to Rescind a Binding Sales Contract After a Material Change	17
6. MISCELLANEOUS INFORMATION NOT COVERED ELSEWHERE IN THIS REPORT	18
EXHIBIT A: Condominium Map, Unit Locations, Floor Plans and Elevations	
EXHIBIT B: Summary of Sales Contract	
EXHIBIT C: Schedule of Apartments and Common Interest	
EXHIBIT D: Summary of Portions of Escrow Agreement	
EXHIBIT E: Common Elements and Limited Common Elements of the Project	
EXHIBIT F: Encumbrances Against Title	
EXHIBIT G: Memorandum from the County of Kauai Planning Department dated March 28, 2007	
EXHIBIT H: Estimate of Initial Maintenance Fees and Disbursements	
EXHIBIT I: Proposed House Rules	

General Information On Condominiums

A condominium is a special form of ownership of real property. To create a condominium in Hawaii after July 1, 2006, the Condominium Property Act, Chapter 514B, Hawaii Revised Statutes, must be followed. In addition, certain requirements and approvals of the county in which the project is located must be satisfied and obtained.

Some condominium projects are leasehold. This means that the land and/or the building(s) and other improvements are leased to the purchaser. The lease for the land usually requires that at the end of the lease term, the lessees (unit owners) deliver their interest in the land to the lessor (fee property owner).

If you are a typical condominium unit owner, you will have two kinds of ownership: (1) ownership in your individual unit; and (2) a percentage interest in the common elements.

You will be entitled to exclusive ownership and possession of your unit. Subject to the documents governing them, condominium units may be individually bought, sold, rented, mortgaged or encumbered, and may be disposed of by will, gift or operation of law.

Your unit will, however, be part of the group of units that comprise the condominium project. Study the project's Declaration of Condominium Property Regime, Bylaws of the Association of Unit Owners, Condominium Map and House Rules, if any, which are being concurrently delivered to you with this report. These documents contain important information on the use and occupancy of the units and the common elements of the project, as well as the rules and regulations of conduct for unit owners, tenants and guests.

Operation of the Condominium Project

The Association of Unit Owners is the entity through which unit owners may take action with regard to the administration, management and operation of the condominium project. Each unit owner is automatically a member of the Association.

The Board of Directors is the governing body of the Association. Unless you serve as a board member or an officer, or are on a committee appointed by the board, your participation in the administration and operation of the condominium project will in most cases be limited to your right to vote as a unit owner. The Board and officers can take certain actions without the vote of the unit owners. For example, the Board may hire and fire employees, increase or decrease maintenance fees, adopt budgets for revenues, expenses and reserves and regulate the use, maintenance, repair and replacement of common elements. Some of these actions may significantly impact the unit owners.

Until there is a sufficient number of purchasers of units to elect a majority of the Board, it is likely at first that the Developer will effectively control the affairs of the Association. It is frequently necessary for the Developer to do so during the early stages of development and the Developer may reserve certain special rights to do so in the Declaration and Bylaws. Prospective purchasers should understand that it is important to all unit owners that the transition of control from the Developer to the unit owners be accomplished in an orderly manner and in a spirit of cooperation.

1. THE CONDOMINIUM PROJECT

1.1 The Underlying Land

Fee Simple or Leasehold Project	<input checked="" type="checkbox"/> Fee Simple <input type="checkbox"/> Leasehold (attach Leasehold Exhibit)
Developer is the Fee Owner	<input checked="" type="checkbox"/> Yes <input type="checkbox"/> No
Fee Owner's Name if Developer is not the Fee Owner	n/a
Address of Project	337 Eggerking Road Kapaa, Hawaii 96746
Address of Project is expected to change because	Each future unit will receive its own address
Tax Map Key (TMK)	(4) 4-1-016-072
Tax Map Key is expected to change because	Each future unit will receive its own tax map key number
Land Area	18,000 square feet
Developer's right to acquire the Property if Developer is not the Fee Owner (describe)	n/a

1.2 Buildings and Other Improvements

Number of Buildings	One (1)
Floors Per Building	One (1)
Number of New Building(s)	n/a
Number of Converted Building(s)	One (1)
Principal Construction Materials (concrete, wood, hollow tile, steel, glass, etc.)	Wood

1.3 Unit Types and Sizes of Units

Unit Type	Quantity	BR/Bath	Net Living Area	Net Other Areas	Other Areas (lanai, garage, etc.)	Total Area
Unit 1	1	3/2	1,835 s.f.	743 s.f. 253 s.f. 300 s.f.	Garage Storage/Utility Lanai	3,131 s.f.
Unit 2	1	-0-	-0-	20 s.f.	Shade shed	20 s.f.
See Exhibit <u>C</u> .						

2	Total Number of Units
---	------------------------------

Note: Net Living Area is the floor area of the unit measured from the interior surface of the perimeter walls of the unit. Other documents and maps may give floor area figures that differ from those above because a different method of determining floor area may have been used.

1.4 Parking Stalls

Total Parking Stalls in the Project:	two (2)
Number of Guest Stalls in the Project:	n/a
Number of Parking Stalls Assigned to Each Unit:	One (1)
Attach Exhibit <u>n/a</u> specifying the Parking Stall number(s) assigned to each unit and the type of parking stall(s) (regular, compact or tandem and indicate whether covered or open).	
If the Developer has reserved any rights to assign or re-assign parking stalls, describe such rights. n/a	

1.5 Boundaries of the Units

Boundaries of the Unit:
 The boundaries of each Apartment Unit shall be the physical or spatial portion of the condominium as described in Article 4 of the Declaration of Condominium Property Regime. Wires or conduits, pipes or any utility lines running over, under or through any Apartment Unit which are utilized for or serve more than one Apartment Unit shall not be deemed a part of the Apartment Unit, the same being deemed common elements.

1.6 Permitted Alterations to the Units

Permitted alterations to the unit (if the unit is defined as a non-physical or spatial portion of the project, also describe what can be built within such portion of the project):
 Permitted alterations to apartments are as allowed by County of Kauai zoning ordinances and recorded restrictions on the project, if any.

1.7 Common Interest

Common Interest: Each unit will have a percentage interest in the common elements appurtenant to each unit. This interest is called the "common interest". It is used to determine each unit's share of the maintenance fees and other common profits and expenses of the condominium project. It may also be used for other purposes, including voting on matters requiring action by unit owners. The common interest for each unit in this project, as described in Declaration, is: Unit 1 = 50% and Unit 2 = 50%

Described in Exhibit C.

As follows:
 See Exhibit C

1.8 Recreational and Other Common Facilities (Check if applicable):

<input type="checkbox"/>	Swimming pool
<input type="checkbox"/>	Laundry Area
<input type="checkbox"/>	Storage Area
<input type="checkbox"/>	Tennis Court
<input type="checkbox"/>	Recreation Area
<input type="checkbox"/>	Trash Chute/Enclosure(s)
<input type="checkbox"/>	Exercise Room
<input type="checkbox"/>	Security Gate
<input type="checkbox"/>	Playground
<input type="checkbox"/>	Other (describe):

1.9 Common Elements

<p>Common Elements: Common elements are those parts of the condominium project other than the individual units and any other real estate for the benefit of unit owners. Although the common elements are owned jointly by all unit owners, those portions of the common elements that are designated as limited common elements (see Section 1.10 below) may be used only by those units to which they are assigned. In addition to the common facilities described in Section 1.8 above, the common elements for this project, as described in the Declaration, are set forth below.</p>	
<p>Described in Exhibit <u>E</u>.</p>	
<p>Described as follows:</p> <p>See Exhibit E.</p>	
Common Element	Number
Elevators	-0-
Stairways	-0-
Trash Chutes	-0-

1.10 Limited Common Elements

<p>Limited Common Elements: A limited common element is a portion of the common elements that is reserved for the exclusive use of one or more but fewer than all units in the project.</p>
<p>Described in Exhibit <u>E</u>.</p>
<p>Described as follows:</p> <p>See Exhibit E.</p>

1.11 Special Use Restrictions

<p>The Declaration and Bylaws may contain restrictions on the use and occupancy of the units. Restrictions for this project include, but are not limited to, those described below.</p>	
<input checked="" type="checkbox"/>	Pets: See Section 12.1 and 12.2 of the Bylaws.
<input type="checkbox"/>	Number of Occupants:
<input checked="" type="checkbox"/>	Other: See Section 10.1, Section 13.2, 13.3, and Section 13.4 of the Declaration.
<input type="checkbox"/>	There are no special use restrictions.

1.12 Encumbrances Against Title

<p>An encumbrance is a claim against or a liability on the property or a document affecting the title or use of the property. Encumbrances may have an adverse effect on the property or your purchase and ownership of a unit in the project. Encumbrances shown may include blanket liens which will be released prior to conveyance of a unit (see Section 5.3 on Blanket Liens).</p>
<p>Exhibit <u>F</u> describes the encumbrances against title contained in the title report described below.</p>
<p>Date of the title report: August 11, 2008</p>
<p>Company that issued the title report: Title Guaranty of Hawaii, Inc.</p>

1.13 Uses Permitted by Zoning and Zoning Compliance Matters

Uses Permitted by Zoning				
	Type of Use	No. of Units	Use Permitted by Zoning	Zoning
<input checked="" type="checkbox"/>	Residential	One (1)	<input checked="" type="checkbox"/> Yes <input type="checkbox"/> No	R-6
<input type="checkbox"/>	Commercial		<input type="checkbox"/> Yes <input type="checkbox"/> No	
<input type="checkbox"/>	Mix Residential/Commercial		<input type="checkbox"/> Yes <input type="checkbox"/> No	
<input type="checkbox"/>	Hotel		<input type="checkbox"/> Yes <input type="checkbox"/> No	
<input type="checkbox"/>	Timeshare		<input type="checkbox"/> Yes <input type="checkbox"/> No	
<input type="checkbox"/>	Ohana		<input type="checkbox"/> Yes <input type="checkbox"/> No	
<input type="checkbox"/>	Industrial		<input type="checkbox"/> Yes <input type="checkbox"/> No	
<input type="checkbox"/>	Agricultural		<input type="checkbox"/> Yes <input type="checkbox"/> No	
<input type="checkbox"/>	Recreational		<input type="checkbox"/> Yes <input type="checkbox"/> No	
<input checked="" type="checkbox"/>	Other(specify) Shade shed	One (1)	<input checked="" type="checkbox"/> Yes <input type="checkbox"/> No	R-6
Is/Are this/these use(s) specifically permitted by the project's Declarations or Bylaws?			<input checked="" type="checkbox"/> Yes <input type="checkbox"/> No	
Variances to zoning code have been granted.			<input type="checkbox"/> Yes <input checked="" type="checkbox"/> No	
Describe any variances that have been granted to zoning code.		n/a		

1.14 Other Zoning Compliance Matters

Conforming/Non-Conforming Uses, Structures and Lots

In general, a non-conforming use, structure or lot is a use, structure or lot that was lawful at one time but that does not now conform to present zoning requirements. Under present zoning requirements, limitations may apply to extending, enlarging or continuing the non-conformity and to altering and repairing non-conforming structures. In some cases, a non-conforming structure that is destroyed or damaged cannot be reconstructed.

If a variance has been granted or if uses, structures or lots are either non-conforming or illegal, the purchaser should consult with county zoning authorities as to possible limitations that may apply in situations such as those described above.

A purchaser may not be able to obtain financing or insurance if the condominium project has a nonconforming or illegal use, structure or lot.

	Conforming	Non-Conforming	Illegal
Uses	<input checked="" type="checkbox"/>	<input type="checkbox"/>	<input type="checkbox"/>
Structures	<input checked="" type="checkbox"/>	<input type="checkbox"/>	<input type="checkbox"/>
Lot	<input checked="" type="checkbox"/>	<input type="checkbox"/>	<input type="checkbox"/>

If a non-conforming use, structure or lot exists in this project, this is what will happen under existing laws or codes if the structure is damaged or destroyed:

n/a

1.15 Conversions

<p>Developer's statements regarding units that may be occupied for residential use and that have been in existence for five years or more.</p>	<p><input checked="" type="checkbox"/> Applicable <input type="checkbox"/> Not Applicable</p>
<p>Developer's statement, based upon a report prepared by a Hawaii-licensed architect or engineer, describing the present condition of all structural components and mechanical and electrical installations material to the use and enjoyment of the units:</p> <p>Based on the Architect's Condition Report dated November 2, 2006 prepared by Palmer W. Hafdahl, Registered Professional Architect, No. 8387, the Developer states that the structural components, mechanical, electrical and plumbing installations of the dwelling structure located on Unit 1 appear to be in satisfactory and sound condition for the stated age thereof.</p>	
<p>Developer's statement of the expected useful life of each item reported above:</p> <p>The dwelling structure on Unit 1 has an expected useful life in excess of twenty (20) years.</p>	
<p>List of any outstanding notices of uncured violations of any building code or other county regulations:</p> <p>n/a</p>	
<p>Estimated cost of curing any violations described above:</p> <p>n/a</p>	

<p>Verified Statement from a County Official</p>
<p>Regarding any converted structures in the project, attached as Exhibit <u>G</u> is a verified statement signed by an appropriate county official which states that either:</p> <p>(A) The structures are in compliance with all zoning and building ordinances and codes applicable to the project at the time it was built, and specifying, if applicable:</p> <ul style="list-style-type: none"> (i) Any variances or other permits that have been granted to achieve compliance; (ii) Whether the project contains any legal nonconforming uses or structures as a result of the adoption or amendment of any ordinances or codes; and (iii) Any violations of current zoning or building ordinances or codes and the conditions required to bring the structure into compliance; <p>or</p> <p>(B) Based on the available information, the county official cannot make a determination with respect to the foregoing matters in (A) above.</p>
<p>Other disclosures and information:</p> <p>n/a</p>

1.16 Project In Agricultural District

<p>Is the project in an agricultural district as designated by the land use laws of the State of Hawaii? If answer is "Yes", provide information below.</p>	<p><input type="checkbox"/> Yes <input checked="" type="checkbox"/> No</p>
<p>Are the structures and uses anticipated by the Developer's promotional plan for the project in compliance with all applicable state and county land use laws? <input type="checkbox"/> Yes <input type="checkbox"/> No n/a If the answer is "No", provide explanation.</p>	
<p>Are the structures and uses anticipated by the Developer's promotional plan for the project in compliance with all applicable county real property tax laws? <input type="checkbox"/> Yes <input type="checkbox"/> No n/a If the answer is "No", provide explanation and state whether there are any penalties for noncompliance.</p>	
<p>Other disclosures and information: n/a</p>	

1.17 Project with Assisted Living Facility

<p>Does the project contain any assisted living facility units subject to Section 321-11(10), HRS? If answer is "Yes", complete information below.</p>	<p><input type="checkbox"/> Yes <input checked="" type="checkbox"/> No</p>
<p>Licensing requirements and the impact of the requirements on the costs, operations, management and governance of the project. n/a</p>	
<p>The nature and the scope of services to be provided. n/a</p>	
<p>Additional costs, directly attributable to the services, to be included in the association's common expenses. n/a</p>	
<p>The duration of the provision of the services. n/a</p>	
<p>Other possible impacts on the project resulting from the provision of the services. n/a</p>	
<p>Other disclosures and information. n/a</p>	

2. PERSONS CONNECTED WITH THE PROJECT

2.1 Developer(s)	Name: ANN MICHIKO HANAMURA, Trustee Business Address: P.O. Box 286 Kapaa, Hawaii 96746 Business Phone Number: (808) 823-1111 E-mail Address: hanamura001@hawaii.rr.com
Names of officers and directors of developers that are corporations; general partners of a partnership; partners of a limited liability partnership (LLP); or a manager and members of a limited liability company (LLC) (attach separate sheet if necessary).	n/a
2.2 Real Estate Broker	Name: Kauai Realty, Inc. Business Address: 2970 Kress Street Lihue, Hawaii 96746 Business Phone Number: (808) 245-1651, Ext. 11 E-mail Address: mark@marktanaka.com
2.3 Escrow Depository	Name: Title Guaranty Escrow Services, Inc. Business Address: 235 Queen Street, First Floor Honolulu, Hawaii 96813 Business Phone Number: (808) 521-0211
2.4 General Contractor	Name: n/a Business Address: Business Phone Number:
2.5 Condominium Managing Agent	Name: Self-Managed by the Association Business Address: Business Phone Number:
2.6 Attorney for Developer	Name: Glen T. Hale Hale & Goldberg LLP Business Address: 2970 Kele Street, Suite 210 Business Phone Number: (808) 245-4100

3. CREATION OF THE CONDOMINIUM AND CONDOMINIUM DOCUMENTS

A condominium is created by recording in the Bureau of Conveyances (Regular System) or filing in the Office of the Assistant Registrar of the Land Court, or both, a Declaration of Condominium Property Regime, a Condominium Map and the Bylaws of the Association of Unit Owners. The Condominium Property Act (Chapter 514B, HRS), the Declaration, Bylaws and House Rules control the rights and obligations of the unit owners with respect to the project and the common elements, to each other, and to their respective units.

3.1 Declaration of Condominium Property Regime

The Declaration of Condominium Property Regime contains a description of the land, buildings, units, common interests, common elements, limited common elements, and other information relating to the condominium project.

Land Court or Bureau of Conveyances	Date of Document	Document Number
Declaration of CPR	July 22, 2008	2008-121037

Amendments to Declaration of Condominium Property Regime

Land Court or Bureau of Conveyances	Date of Document	Document Number
n/a		

3.2 Bylaws of the Association of Unit Owners

The Bylaws of the Association of Unit Owners govern the operation of the condominium project. They provide for the manner in which the Board of Directors of the Association of Unit Owners is elected, the powers and duties of the Board, the manner in which meetings will be conducted, whether pets are prohibited or allowed and other matters that affect how the condominium project will be governed.

Land Court or Bureau of Conveyances	Date of Document	Document Number
Bylaws of CPR	July 22, 2008	2008-121038

Amendments to Bylaws of the Association of Unit Owners

Land Court or Bureau of Conveyances	Date of Document	Document Number
n/a		

3.3 Condominium Map

The Condominium Map contains a site plan and floor plans, elevations and layout of the condominium project. It also shows the floor plan, unit number and dimensions of each unit.

Land Court Map Number	
Bureau of Conveyances Map Number	4682
Dates of Recordation of Amendments to the Condominium Map: n/a	

3.4 House Rules

The Board of Directors may adopt rules and regulations (commonly called "House Rules") to govern the use and operation of the common elements and limited common elements. House Rules may cover matters such as parking regulations, hours of operation for common facilities such as recreation areas, use of lanais and requirements for keeping pets. These rules must be followed by owners, tenants, and guests. They do not need to be recorded or filed to be effective. The initial House Rules are usually adopted by the Developer. Changes to House Rules do not need to be recorded to be effective.

The House Rules for this project:

Are Proposed	<input checked="" type="checkbox"/> See Exhibit I
Have Been Adopted and Date of Adoption	<input type="checkbox"/>
Developer does not plan to adopt House Rules	<input type="checkbox"/>

3.5 Changes to the Condominium Documents

Changes to Condominium Documents: Changes to the Declaration, Bylaws and Condominium Map are effective only if they are duly adopted and recorded. Where permitted, the minimum percentages of the common interest that must vote for or give written consent to changes to the Declaration, Bylaws and Condominium Map are set forth below. The percentages for any individual condominium project may be more than the minimum set by law if the Declaration or Bylaws for the project so provide.

Document	Minimum Set by Law	This Condominium
Declaration	67%	67%
Bylaws	67%	67%

3.6 Rights Reserved by the Developer to Make Changes to the Condominium Project or Condominium Documents

<input type="checkbox"/>	No rights have been reserved to the Developer to change the Declaration, Bylaws, Condominium Map or House Rules (if any).
<input checked="" type="checkbox"/>	<p>Developer has reserved the right to change the Declaration, Bylaws, Condominium Map and House rules (if any) and to add to or merge the project or to develop the project in one or more phases, and such rights are summarized as follows:</p> <ul style="list-style-type: none"> A. Execute and/or record any easement required by any State or County agency or as may be required by a private or public utility company; B. Execute and/or record any document required by any State or County agency to complete the development of the Project and/or to obtain approval of the Project's Public Report. C. Execute and/or record any document, including easements required by any State or County agency or any private or public utility company necessary to provide for utilities to the project or any other matters necessary to the project. D. Maintain and/or repair any portion of an Apartment Unit Owner's property that is not being maintained in top condition as determined solely by the Developer. E. Install a septic system and/or utilities of any kind in a location that may be located upon both of the project's limited common elements or that may be located within the boundaries of either Apartment Unit while providing services to the other Apartment Unit. Developer reserves the right to grant appropriate easements to the Apartment Units as required to accommodate any such utilities.

4. CONDOMINIUM MANAGEMENT

4.1 Management of the Common Elements

Management of the Common Elements: The Association of Unit Owners is responsible for the management of the common elements and the overall operation of the condominium project. The Association may be permitted, and in some cases may be required, to employ or retain a condominium managing agent to assist the Association in managing the condominium project.	
The Initial Condominium Managing Agent for this project is (check one):	
<input type="checkbox"/>	Not affiliated with the Developer
<input checked="" type="checkbox"/>	None (self-managed by the Association)
<input type="checkbox"/>	The Developer or an affiliate of the Developer
<input type="checkbox"/>	Other (explain)

4.2 Estimate of the Initial Maintenance Fees

Estimate of the Initial Maintenance Fees: The Association will make assessments against your unit to provide funds for the operation and maintenance of the condominium project. If you are delinquent in paying the assessments, a lien may be placed on your unit and the unit may be sold through a foreclosure proceeding. Initial maintenance fees are difficult to estimate and tend to increase as the condominium ages. Maintenance fees may vary depending on the services provided.
Exhibit <u>H</u> contains a breakdown of the estimated annual maintenance fees and the monthly estimated maintenance fee for each unit, certified to have been based on generally accepted accounting principles, with the Developer's statement as to when a unit owner shall become obligated to start paying the unit owner's share of the common expenses.

4.3 Utility Charges to be Included in the Maintenance Fee

If checked, the following utilities are included in the maintenance fee:	
<input type="checkbox"/>	Electricity for the common elements
<input type="checkbox"/>	Gas for the common elements
<input type="checkbox"/>	Water
<input type="checkbox"/>	Sewer
<input type="checkbox"/>	TV cable
<input type="checkbox"/>	Other (specify)

4.4 Utilities to be Separately Billed to Unit Owner

If checked, the following utilities will be billed to each unit owner and are not included in the maintenance fee:	
<input checked="" type="checkbox"/>	Electricity for the Unit only
<input checked="" type="checkbox"/>	Gas for the Unit only
<input checked="" type="checkbox"/>	Water
<input checked="" type="checkbox"/>	Sewer
<input checked="" type="checkbox"/>	TV cable
<input type="checkbox"/>	Other (specify)

5. SALES DOCUMENTS

5.1 Sales Documents Filed with the Real Estate Commission

Sales Documents on file with the Commission include, but are not limited to, the following:	
<input checked="" type="checkbox"/>	Specimen Sales Contract Exhibit <u>B</u> contains a summary of the pertinent provisions of the sales contract. Including but not limited to any rights reserved by the Developer.
<input checked="" type="checkbox"/>	Escrow Agreement dated: January 12, 2007 Name of Escrow Company: Title Guaranty Escrow Services, Inc. Exhibit <u>D</u> contains a summary of the pertinent provisions of the escrow agreement.
<input type="checkbox"/>	Other

5.2 Sales to Owner-Occupants

If this project contains three or more residential units, the Developer shall designate at least fifty percent (50%) of the units for sale to Owner-Occupants.

<input type="checkbox"/>	The sales of units in this project are subject to the Owner-Occupant requirements of Chapter 514B.
<input type="checkbox"/>	Developer has designated the units for sale to Owner-Occupants in this report. See Exhibit ____.
<input type="checkbox"/>	Developer has or will designate the units for sale to Owner-Occupants by publication.

5.3 Blanket Liens

Blanket Liens: A blanket lien is an encumbrance (such as a mortgage) on the entire condominium project or more than one unit that secures some type of monetary debt (such as a loan) or other obligation. Blanket liens (except for improvement district or utility assessments) must be released as to a unit before the developer conveys the unit to a purchaser. The purchaser's interest will be affected if the developer defaults and the lien is foreclosed prior to conveying the unit to the purchaser.

<input type="checkbox"/>	There are <u>no blanket liens</u> affecting title to the individual units.
<input checked="" type="checkbox"/>	There are <u>blanket liens</u> that may affect title to the individual units.

<u>Type of Lien</u>	Effect on Purchaser's Interest and Deposit if Developer Defaults or Lien is Foreclosed Prior to Conveyance
Mortgage	See Exhibit F. A lender has priority over a Buyer's rights under a Sales Contract and has a right to terminate a sale contract upon foreclosure of its mortgage before an apartment sale is closed. If foreclosed, Buyer's deposit shall be refunded (less any escrow cancellation fees) and the sales contract between Seller and Buyer shall be cancelled.

5.4 Construction Warranties

Construction Warranties: Warranties for individual units and the common elements, including the beginning and ending dates for each warranty (or the method of calculating them), are as set forth below:

Building and Other Improvements: None

Appliances: None

5.5 Status of Construction, Date of Completion or Estimated Date of Completion

Status of Construction: Unit 1 dwelling was completed in 1949. There is a shade shed on Unit 2
Completion Deadline: If a sales contract for a unit is signed before the construction of the unit has been completed, or, in the case of a conversion, completion of any repairs, does not occur by the completion deadline set forth below, one of the remedies available to a purchaser is a cancellation of the purchaser's sales contract. The sales contract may include a right of the Developer to extend the completion deadline for force majeure as defined in the sales contract. The sales contract may also provide additional remedies for the purchaser.
Completion Deadline for any unit not yet constructed, as set forth in the sales contract: n/a
Completion Deadline for any repairs required for a unit being converted, as set forth in the sales contract: n/a

5.6 Developer's Use of Purchaser Deposits to Pay for Project Construction Costs Before Closing or Conveyance

The Developer is required to deposit all moneys paid by purchasers in trust under a written escrow agreement with a Hawaii licensed escrow depository. Escrow shall not disburse purchaser deposits to the Developer or on behalf of the Developer prior to closing, except if a sales contract is canceled or if Developer has met certain requirements, which are described below.

5.6.1 Purchaser Deposits Will Not Be Disbursed Before Closing or Conveyance

<input type="checkbox"/>	<p>The Developer hereby declares by checking the box to the left that it shall use its own funds to complete the construction of the condominium project by the date indicated in Section 5.5 of this report, and the Developer, pursuant to its own analysis and calculations, certifies that it has sufficient funds to complete the construction of the condominium project.</p> <p><i>If the box to the left is checked, Section 5.6.2, which follows below, will not be applicable to the project.</i></p>
--------------------------	---

5.6.2 Purchaser Deposits Will Be Disbursed Before Closing

Hawaii law provides that, if certain statutory requirements are met, purchaser deposits in escrow under a binding sales contract may be used before closing to pay for certain project costs. For this project, the Developer indicates that purchaser deposits may be used for the following purposes (check applicable box):	
<input type="checkbox"/>	For new construction: to pay for project construction costs described in the Developer's budget and approved by the Developer's lender or an otherwise qualified, financially disinterested person; or
<input type="checkbox"/>	For conversions: to pay for repairs necessary to cure violations of county zoning and building ordinances and codes, for architectural, engineering, finance and legal fees, and for other incidental expenses.

In connection with the use of purchaser deposits (check Box A or Box B):

<p>Box A</p> <p><input type="checkbox"/></p>	<p>The Developer has submitted all information and documents required by law and the Commission prior to the disbursement of purchaser deposits before closing. This means that the Developer may use such deposits before closing. If the Developer decides not to use purchaser deposits before closing, the Developer does not need to amend this report.</p> <p>If Box A is checked, you should read and carefully consider the following notice, which is required by law:</p> <p><u>Important Notice Regarding Your Deposits:</u> Deposits that you make under your sales contract for the purchase of the unit may be disbursed before closing of your purchase to pay for project costs, construction costs, project architectural, engineering, finance, and legal fees, and other incidental expenses of the project. While the developer has submitted satisfactory evidence that the project should be completed, it is possible that the project may not be completed. If your deposits are disbursed to pay project costs and the project is not completed, there is a risk that your deposits will not be refunded to you. You should carefully consider this risk in deciding whether to proceed with your purchase.</p>
<p>Box B</p> <p><input type="checkbox"/></p>	<p>The Developer has <u>not</u> submitted all information and documents required by law and the Commission, and, until all such information and documents are submitted, thus, the Developer cannot use purchaser deposits.</p> <p>If the Developer later submits all information and documents required by law and the Commission for the use of purchaser deposits, then the Developer must provide an amendment to this report or an amended developer's public report to each purchaser who has signed a sales contract. At such time, the <u>Important Notice Regarding Your Deposits</u> set forth immediately above will apply to all purchasers and will be restated in the amendment to this report or an amended developer's public report. When an effective date for such an amendment or an amended developer's public report is issued, <u>you will not have the right to rescind or cancel the sales contract by reason of such submission and amendment.</u> (This, however, does not affect your right to rescind for material changes or any other right you may have to rescind or cancel the sales contract, as described in Section 5.8 below.) If the Developer decides not to use purchaser deposits before closing, the Developer does not need to amend this report.</p> <p>You should understand that, although the <u>Important Notice Regarding Your Deposits</u> set forth above does not currently apply to you, it might apply to you in the future, and, therefore, you should read and carefully consider it now to ensure that you understand the risk involved in deciding whether to proceed with your purchase.</p>

Material House Bond. If the Developer has submitted to the Commission a completion or performance bond issued by a material house instead of a surety as part of the information provided prior to the use of purchaser deposits prior to closing or conveyance of a unit, the Developer shall disclose the same below and disclose the impact of any restrictions on the Developer's use of purchaser deposits.

5.7 Rights Under the Sales Contract

Before signing the sales contract, prospective purchasers should carefully review all documents relating to the project. These include but are not limited to the documents listed below. Items 2, 3 and 4 are made a part of this public report, as well as Item 5, if any, and are being delivered to you with this report.

1. **Developer's Public Report**
2. **Declaration of Condominium Property Regime (and any amendments)**
3. **Bylaws of the Association of Unit Owners (and any amendments)**
4. **Condominium Map (and any amendments)**
5. House Rules, if any
6. Escrow Agreement
7. Hawaii's Condominium Property Act (Chapter 514B, HRS, as amended) and Hawaii Administrative Rules (Chapter 16-107, adopted by the Real Estate Commission, as amended), provided that rules and regulations under Chapter 514B have not yet been adopted.
8. Other: Land Patent Grant No. 12,075; Affidavit of Ronald Casuga; Road Widening Reserve and Mortgage.

Copies of the condominium and sales documents and amendments made by the Developer are available for review through the Developer or through the Developer's sales agent, if any. The Condominium Property Regime law (Chapter 514B, HRS) and the Administrative Rules (Chapter 107, HAR), are available online. Please refer to the following sites:

Website to access official copy of laws: www.capitol.hawaii.gov

Website to access rules: www.hawaii.gov/dcca/har

5.8 Purchaser's Right to Cancel or Rescind a Sales Contract

A purchaser's right to cancel a sales contract or to rescind a sales contract may arise under varying circumstances. In the sections below, some circumstances that will give rise to a purchaser's right to cancel or rescind are described, together with what a purchaser must do if the purchaser wishes to exercise any of the rights.

5.8.1 When a Sales Contract becomes Binding and Purchaser's 30-Day Right to Cancel a Sales Contract

A sales contract signed by a purchaser and the developer will not become binding on a purchaser or the Developer until the following events have taken place:

- (1) The purchaser has signed the sales contract.
- (2) The Developer has delivered to the purchaser a true copy of the developer's public report with an effective date issued by the Commission, together with all amendments to the report as of the date of delivery, and the project's recorded Declaration and Bylaws, House Rules (if any), the Condominium Map and any amendments to them to date (all of which are a part of the developer's public report). If it is impracticable to include a letter-sized Condominium Map, the Developer must provide written notice of an opportunity to examine the Condominium Map.
- (3) The Developer has delivered to the purchaser a notice of the purchaser's 30-day cancellation right on a form prescribed by the Commission.
- (4) The purchaser does at least one of the following:
 - (a) Waives the purchaser's right to cancel the sales contract within 30 days from receipt of the notice of the purchaser's 30-day cancellation right; or

- (b) Allows the 30-day cancellation period to expire without exercising the right to cancel; or
- (c) Closes the purchase of the unit before the 30-day cancellation period expires.

The purchaser or the Developer may cancel the sales contract at any time during the 30-day cancellation period, and the sales contract will be canceled and the purchaser's deposits returned to the purchaser, less any escrow cancellation fee and other costs associated with the purchase, up to a maximum of \$250.

5.8.2 Right to Cancel a Sales Contract if Completion Deadline Is Missed

In addition to the purchaser's 30-day cancellation right described in Section 5.8.1 above, when a sales contract is signed before completion of construction of a project, the purchaser will have the right to cancel if the unit is not completed by certain deadlines. In conversion projects, there must be a deadline for completion of any required repairs. Every sales contract shall contain an agreement of the Developer that the completion of construction shall occur on or before the completion deadline, and that completion deadline is set forth in this report in Section 5.5. The sales contract shall provide that the purchaser may cancel the sales contract at any time after the specified completion deadline, if completion of construction does not occur on or before the completion deadline, as the same may have been extended. Upon a cancellation, the purchaser's deposits shall be refunded, less any escrow cancellation fee and other costs associated with the purchase, up to a maximum of \$250.00.

5.8.3 Purchaser's Right to Rescind a Binding Sales Contract After a Material Change

If a "material change" in a project occurs after a purchaser has signed a sales contract that has become binding, the purchaser will have a 30-day right to rescind after notification and description of the material change. A material change is defined in the Condominium Property Act to be any change that "directly, substantially and adversely affects the use or value of (1) a purchaser's unit or appurtenant limited common elements; or (2) those amenities of the project available for the purchaser's use."

The purchaser will be informed of the material change by the developer on a form prescribed by the Commission containing a description of the material change.

After notice of the material change, the purchaser may waive the right to rescind by:

- (1) Checking the waiver box on the rescission form; or
- (2) Letting the 30-day rescission period expire, without taking any action to rescind; or
- (3) Closing the purchase of the unit before the 30-day rescission period expires.

The rescission form must be signed by all purchasers of the affected unit and delivered to the developer no later than midnight of the 30th calendar day after the purchasers received the rescission form from the developer. Purchasers who validly exercise the right of rescission shall be entitled to a prompt and full refund of any moneys paid.

A rescission right shall not apply in the event of any additions, deletions, modifications and reservations including, without limitation, the merger or addition or phasing of a project, made pursuant to the terms of the project's Declaration.

These provisions shall not preclude a purchaser from exercising any rescission rights pursuant to a contract for the sale of a unit or any applicable common law remedies.

6. MISCELLANEOUS INFORMATION NOT COVERED ELSEWHERE IN THIS REPORT

1. Restrictive Covenants

This is a condominium project, not a subdivision. Units purchased are not on subdivided lots. To determine whether your expectations can be realized, you should carefully review the contents of this Report, especially Exhibit F to this report which is a summary of the recorded encumbrances, if any, for the Lot on which this project is located. Among other things, the encumbrances govern land use, building type and materials, possession of animals, and cultivation of crops. You should also conduct your own investigations and ascertain the validity of information provided.

2. Replacement or Remodeling

There is presently one (1) residential dwelling on Unit 1 of the project. There is a shade shed on Unit 2. These structures can be replaced by or remodeled as allowed by law and project documents. The prospective purchaser shall have the right to undertake such work at purchaser's expense. The purchaser shall also, in such event, file the "as-built" certificate within thirty days of completion of the residence in conformance with Section 514B-34, Hawaii Revised Statutes, and record an amendment of the Declaration of Condominium Property Regime ("Declaration") to describe the residence. The County of Kauai Planning Department, in order to process the necessary permits for the construction of any other structure, requires authorization from at least 75% of the legal and equitable ownership of the entire project, consistent with the Declaration and the Bylaws ("condominium documents").

3. County Codes and Ordinances

Except as limited specifically by the condominium documents and subdivision restrictive covenants, all uses permitted in the residential zone are permitted. Uses in one zone are not the same as in another, and the prospective purchaser should consult the appropriate county agency for information on uses and construction in the respective zones.

A buyer should understand that all development and use of the property shall be in compliance with County codes and ordinances, that owners in this condominium project will not necessarily receive the same County benefits as owners of approved subdivided lots, and that owners who develop their limited common element later than others may find that land use and zoning changes or insufficient utility capacities may thwart their expectations.

4. Environmental Assessment

With reference to Apartment Unit 1 and 2, the Developer neither prepared nor commissioned a Phase 1 Environmental Site Assessment and makes no representations or warranties whatsoever. The Developer has made no independent investigation as to asbestos or other hazardous substances in the apartments or in, under or around the Project, including but not limited to, radioactive materials, organic compounds known as polychlorinated biphenyls, chemicals known to cause cancer or reproductive toxicity, pollutants, contaminants, hazardous wastes, toxic substances, and any and all other substances or materials defined as or included in the definition of "hazardous substances", "hazardous wastes", "hazardous materials" or "toxic substances" under, or for the purposes of, hazardous materials laws. Buyer acknowledges that in light of the age of the Project, there may be asbestos and other hazardous substances in the apartments, or in, under or around the Project. Because of the possible presence of such substances, Buyer should have the apartment inspected to determine the extent (if any) of such contamination and any necessary remedial action. The Developer will not correct any defects in the apartment or in the Project or anything installed or contained therein and Buyer expressly release the Developer from any liability Buyer if any hazardous materials are discovered.

(See Page 18a)

5. Lead Warning Statement

Pursuant to federal law, 42 U.S.C. 4852(d), the Residential Lead-Based Paint Reduction Act, "Every purchaser of any interest in residential real property on which a residential dwelling was built prior to 1978 is notified that such property may present exposure to lead from lead-based paint that may place young children at risk of developing lead poisoning. Lead poisoning in young children may produce permanent neurological damage, including learning particular risk to pregnant women. The seller of any interest in residential real property is required to provide the buyer with any information on lead-based paint hazards from risk assessments or inspections in the seller's possession and notify the buyer of any known lead-based paint hazards. A risk assessment or inspection for possible lead-based paint hazards is recommended prior to purchase."

6. Common Element Expenses

Each Apartment Unit owner shall be liable for and shall pay a share of the Project's common expenses, if any, in proportion to the common interest appurtenant to the unit. Said common expenses shall include all charges, costs and expenses whatsoever incurred by the Association for or in connection with the administration and operation of the Project including, but not limited to the maintenance, repair, replacement and restoration of any commonly used utility.

7. Future Septic System Easement:

There is no public wastewater disposal system available to the project. The dwelling on Apartment Unit 1 is connected to a cesspool. If the Owner of Apartment Unit 2 decides to construct a dwelling on Apartment Unit 2, then the owners of Apartment Units 1 and 2 shall install a septic system (if all State and County requirements allow a septic system) on the project. The septic system may accommodate no more than five bedrooms. **Apartment Unit 1 is assigned the right to use three of the five bedrooms. Apartment Unit 2 is assigned the right to use two of the allowable five bedrooms.**

The precise location of the septic system will be determined by a licensed septic system designer as long as the location does not require the temporary or permanent removal of any structure on Apartment Unit 1. The Developer anticipates that when the septic system is located, some elements of the system will be within the boundaries of both Apartment Units. Each Apartment Unit, therefore, is granted an easement affecting the other Apartment Unit and extending five feet from the boundary around the installed septic system and leech field for the purpose of repair, maintenance and/or installation. Any Apartment Unit owner who affects repairs or maintenance to the septic system will be responsible to restore any portion of the other Apartment Unit's limited common element to its original condition. All expenses related to repair, maintenance and/or installation will be shared equally between the Apartment Unit Owners. Installation expenses for the septic tank and leech field will be shared equally between the Apartment Unit owners; however, each Apartment Unit owner will be responsible to separately pay all expenses to connect from their respective dwelling to the septic tank.

8. Road Widening Reserve

The Units of the project are subject to a two-foot wide future road widening reserve along Eggerking Road as shown on the Condominium Map. No new structure may be constructed within the reserved land area. All new structures must be set back from the reserve and otherwise comply with all provisions of the instrument dated July 31, 2001, recorded as Document No. 2001-146904. See also Exhibit A.

The Developer declares subject to the penalties set forth in Section 514B-69, HRS, that this project conforms to the existing underlying county zoning for the project, zoning and building ordinances and codes and all applicable permitting requirements adopted by the county in which the project is located, all in accordance with Sections 514B-5 and 32(a)(13), HRS.

For any conversion, if any variances have been granted, they are specified in Section 1.14 of this report, and, if purchaser deposits are to be used by the Developer to cure any violations of zoning, permitting requirements or rules of the county in which the project is located, the violation is specified in Section 1.15 of this report, along with the requirements to cure any violation, and Section 5.5 specifies the date by which the cure will be completed.

The Developer hereby certifies that all the information contained in this report and the exhibits attached to this report and all documents to be furnished by the Developer to purchasers concerning the project have been reviewed by the Developer and are, to the best of the Developer's knowledge, information and belief, true, correct and complete. The Developer hereby agrees promptly to amend this report to report and include either or all material facts, material or pertinent changes to any information contained in or omitted from this report and to file annually a report to update the material contained in this report at least 30 days prior to the anniversary date of the effective date of this report.

ANN MICHIKO HANAMURA, Trustee
Printed Name of Developer

By: *Ann Michiko Hanamura, Trustee* 9-11-08
Duly Authorized Signatory* Date

ANN MICHIKO HANAMURA, Trustee, Owner/Developer
Printed Name & Title of Person Signing Above

Distribution:

Department of Finance, County of Kauai

Planning Department, County of Kauai

***Must be signed for a corporation by an officer; for a partnership or limited liability partnership (LLP) by the general partner; for a limited liability company (LLC) by the manager or an authorized member; and for an individual by the individual.**

370610.04

EXHIBIT A

CONDOMINIUM MAP, UNIT LOCATIONS, FLOOR PLANS AND ELEVATIONS

Notes:

1. This project does not involve the sale of individual subdivided lots. The dotted lines on the Condominium Map are for illustration purposes only. They represent either a limited common element or common element.
2. Underground utilities, septic tanks, etc. were not field located except as shown.
3. The location, existence, size, depth, condition, capacity, etc. of any drainage system, sub-surface water system, cesspool/septic tank system, sewer line, or utility lines to the property, except as shown, are not part of this map.
4. Easement A-1 in favor of Unit 2, affecting Unit 1 for access purposes (400 Sq. Ft.).
5. Coordinates are based on Government Survey Triangulation Station "Nonou".

LOT 31-A-2


LOT 31-A-1

**CONDOMINIUM MAP
FOR
"EGGERKING ESTATES"
UNITS 1 & 2
AND DESIGNATION OF EASEMENT A-1
BEING LOT 30-A
WAILUA HOUSE LOTS, 4th SERIES
WAILUA, KAUAI, HAWAII**


Tax Map Key: 4/4-1-016: 072
Area: 18,000 Sq. Ft.
Owner: Ann Hanamura

February 24, 2006

M4608CP4

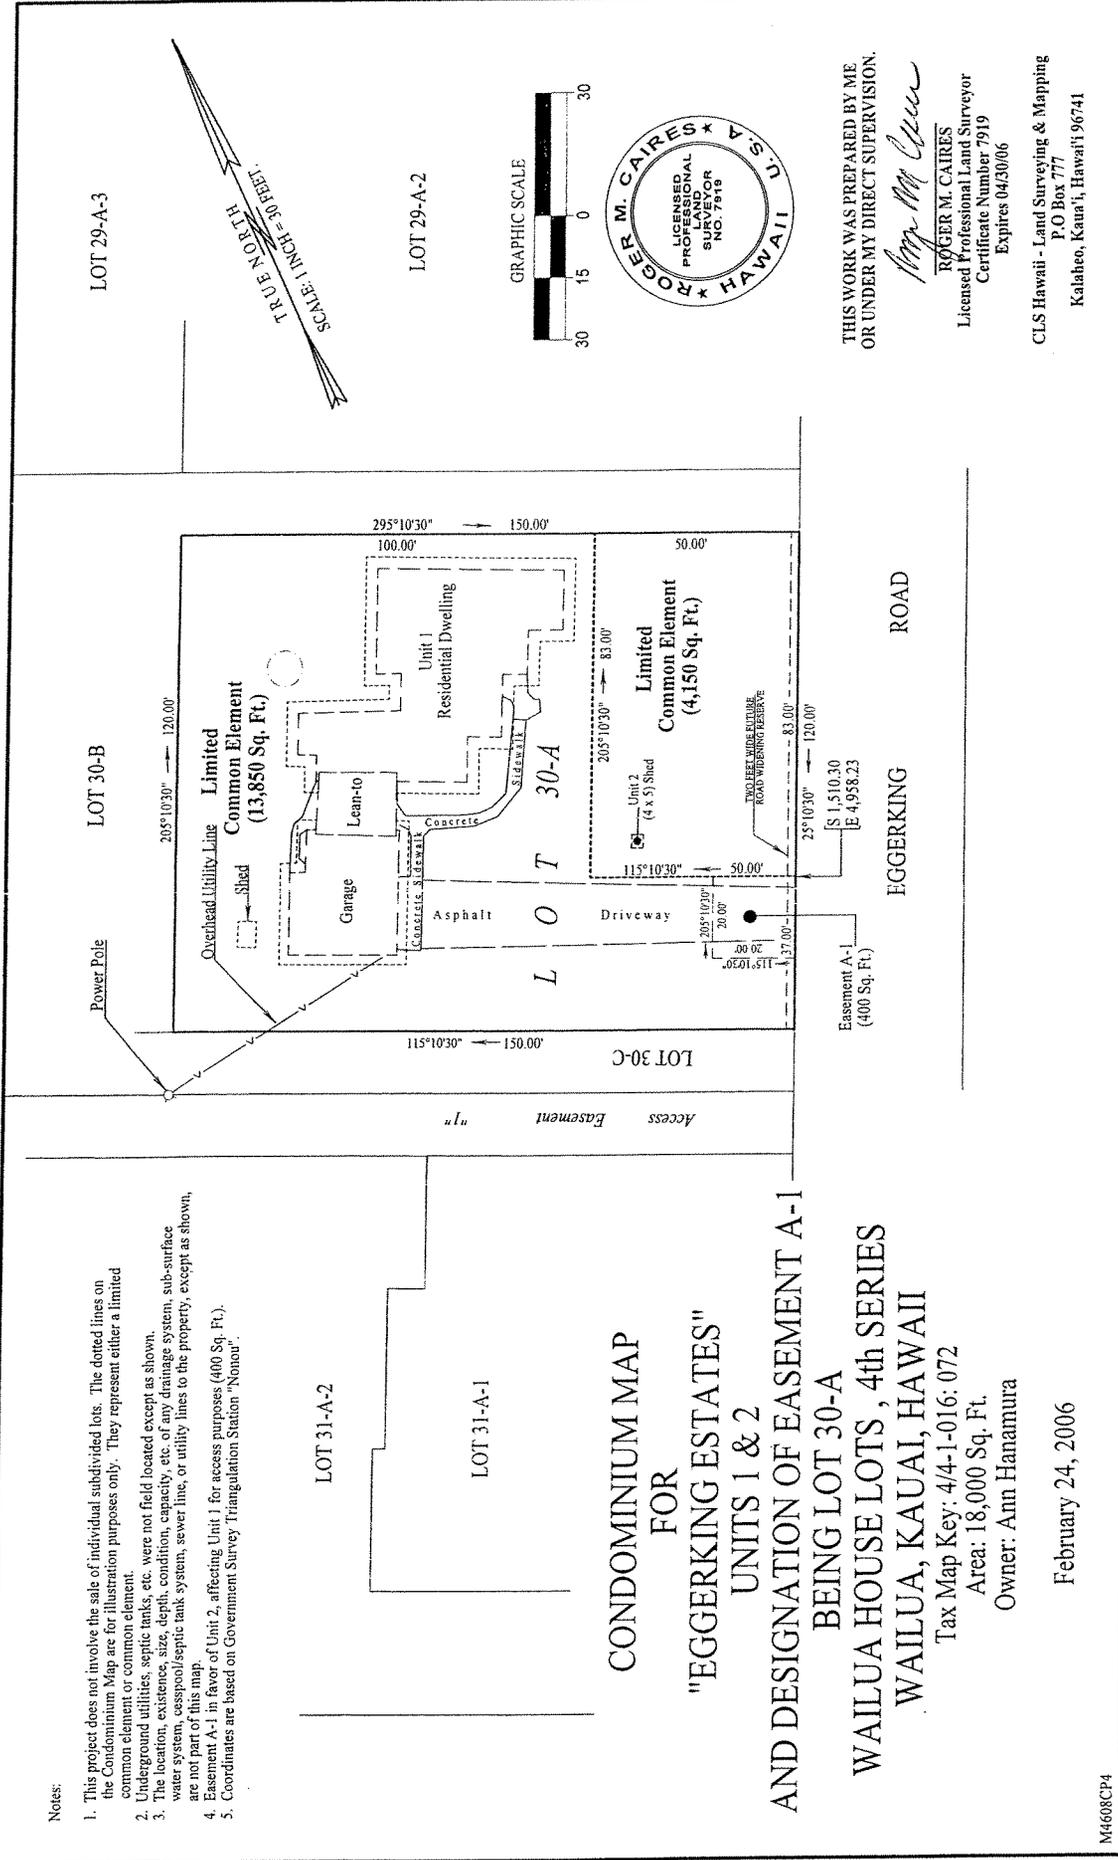

LOT 29-A-3

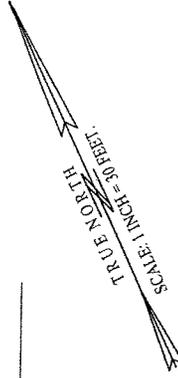

LOT 29-A-2

GRAPHIC SCALE



THIS WORK WAS PREPARED BY ME
OR UNDER MY DIRECT SUPERVISION.

Roger M. Caires

ROGER M. CAIRES
Licensed Professional Land Surveyor
Certificate Number 7919
Expires 04/30/06

CLS Hawaii - Land Surveying & Mapping
P.O. Box 777
Kalaeo, Kauai, Hawaii 96741




Palmer W.
HafdaHL, AIA
2970 Kele Street
Suite 115
Kauai, Hawaii 96756
T/F 808.246.4796
plmsh@aol.com

Hanamura Residence
337 Eggerking Road
Kapaa, HI 96746

TMK#(4)4-1-016-072

Floor Plan

A1

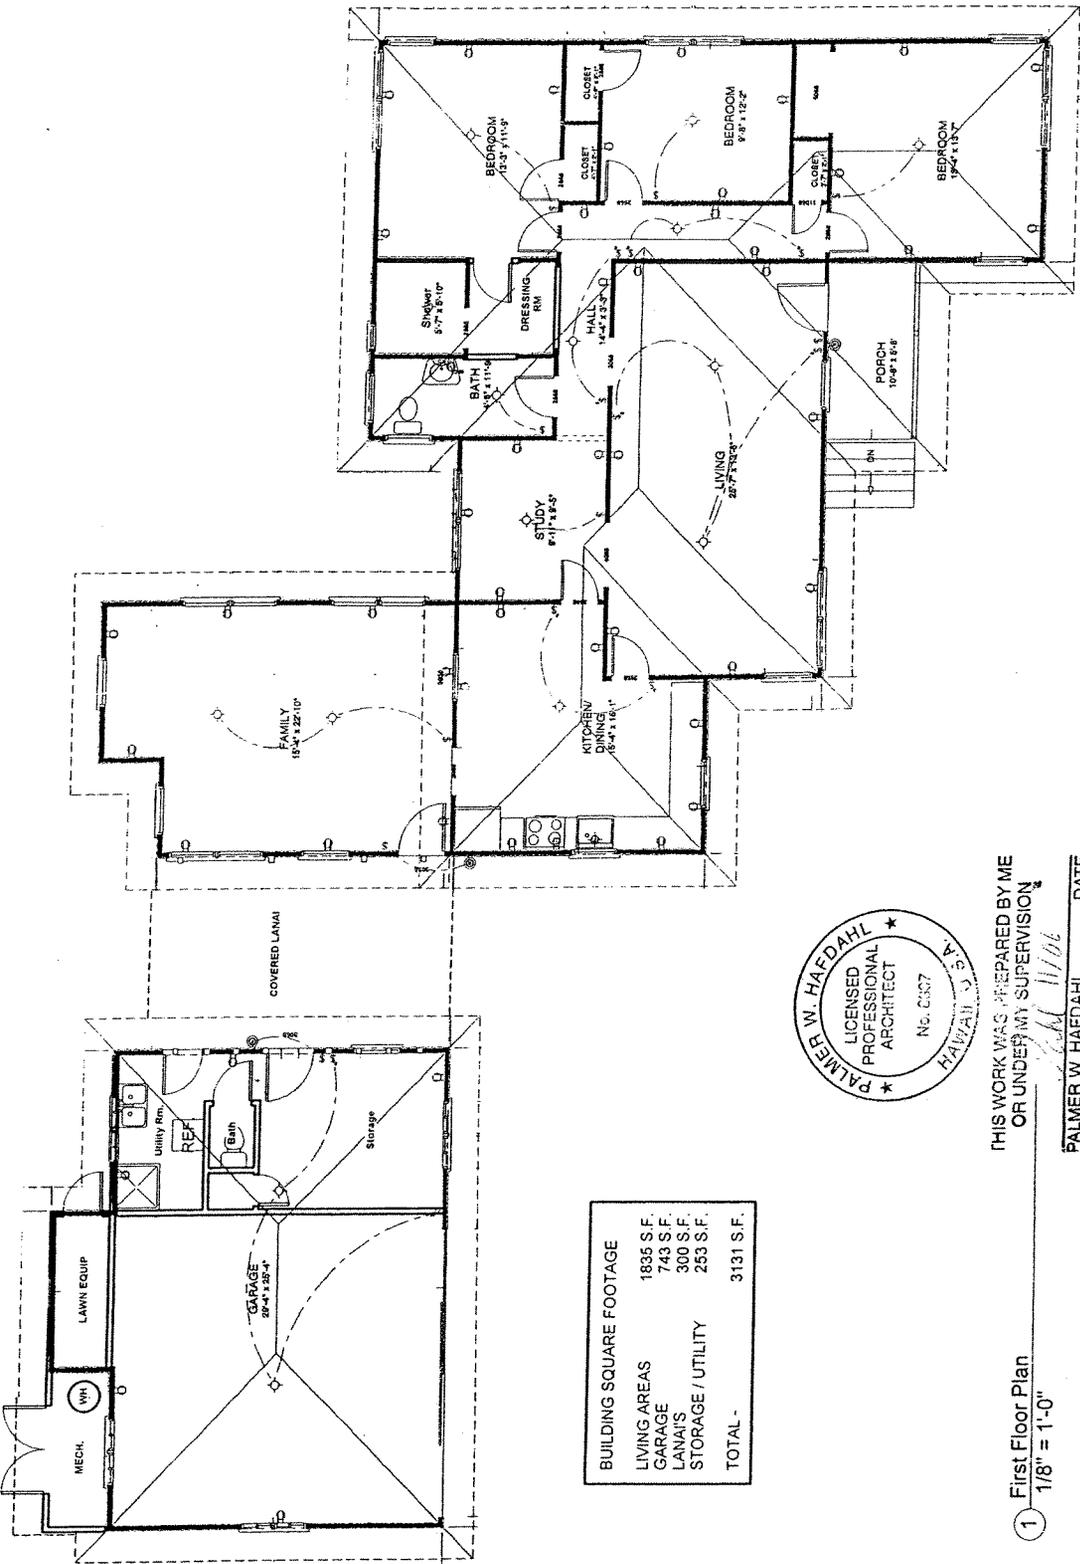

BUILDING SQUARE FOOTAGE	
LIVING AREAS	1835 S.F.
GARAGE	743 S.F.
LANAIS	300 S.F.
STORAGE / UTILITY	253 S.F.
TOTAL -	3131 S.F.



THIS WORK WAS PREPARED BY ME
OR UNDER MY SUPERVISION

PALMER W. HAFDAHL DATE

1 First Floor Plan
1/8" = 1'-0"




Palmer W.
Hafdaahl, AIA
2970 Kele Street
Suite 115
Kauai, Hawaii 96756
Tel: 8246-4196
palm@ahia.net

Hanamura Residence
337 Eggerking Road
Kapaa, HI 96746


TMK#414-1-016-072

Elevations


A2

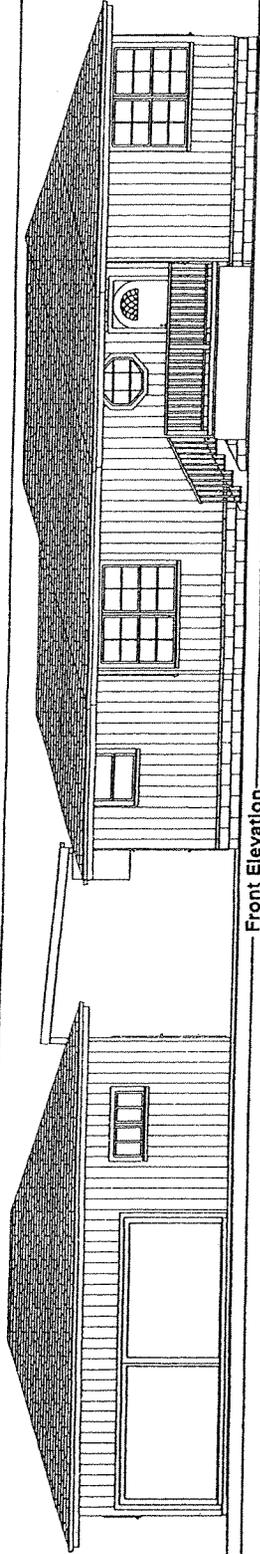


Front Elevation
1/8" = 1'-0"

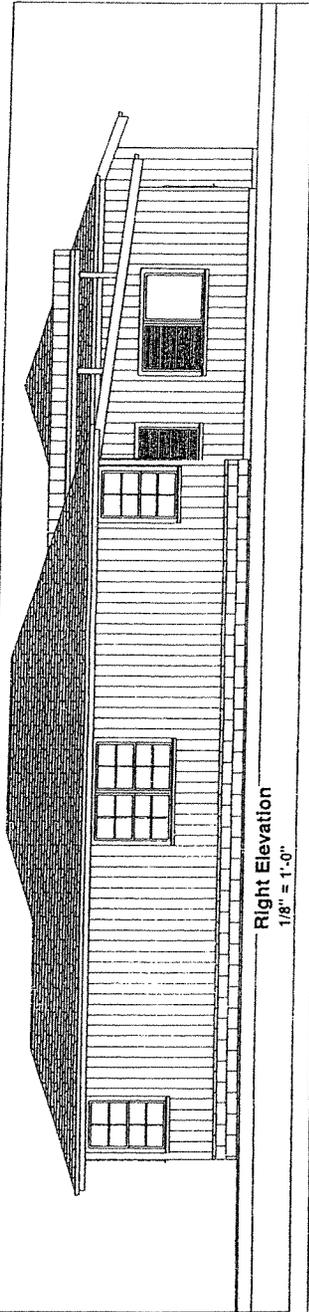


Right Elevation
1/8" = 1'-0"

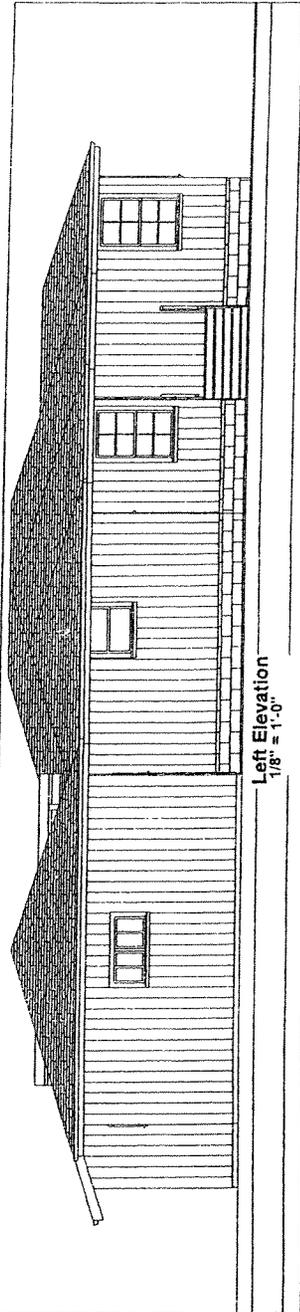

Left Elevation
1/8" = 1'-0"

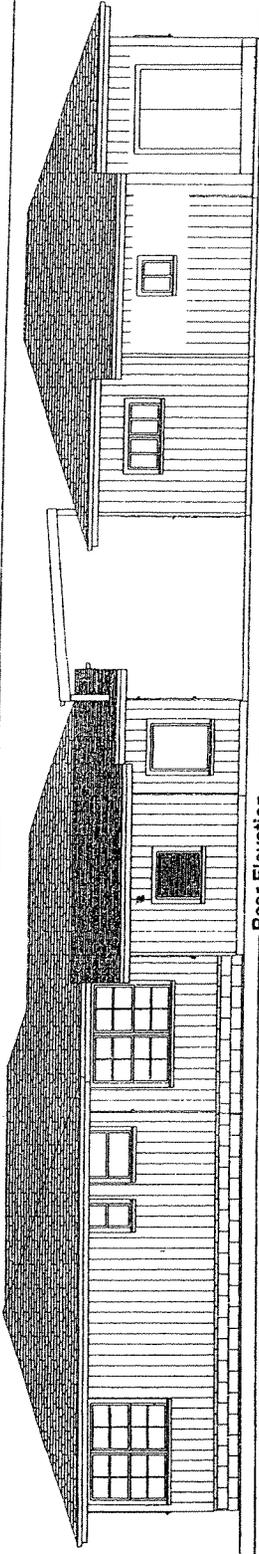


Rear Elevation
1/8" = 1'-0"

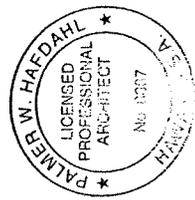


THIS WORK WAS PREPARED BY ME
OR UNDER MY SUPERVISION

Palmer 11/02
PALMER W. HAFDAHL DATE

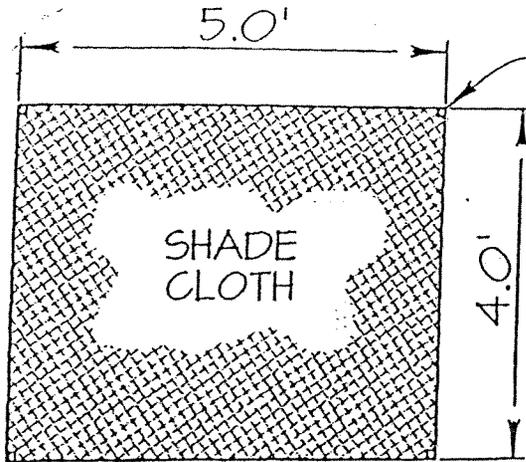

PLAN


IRON FENCE POSTS AT FOUR CORNERS

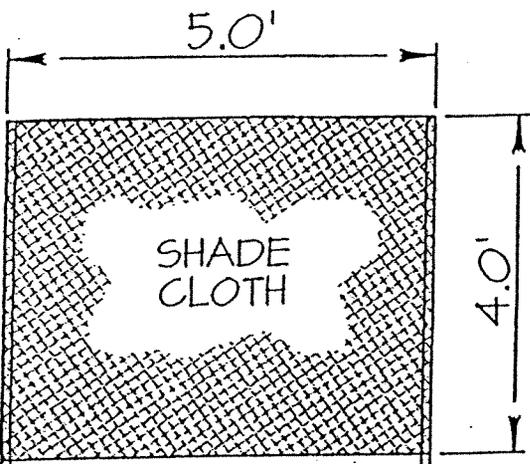

FRONT

IRON FENCE POSTS

GROUND

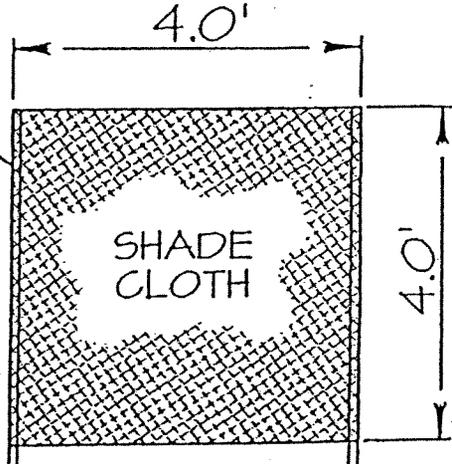

SIDE

NOTICE TO OWNER/OWNER'S ATTORNEY
 Approval of this plan is given subject to the following conditions:
 1. All construction shall be in accordance with this approved plan, (i.e. setbacks, size, lot coverage, parking, etc.)
 2. If any changes are made to this plan, the owner shall submit a revised plan to the Planning Department for approval. Use of structures and other items shall conform to all applicable State and County rules, regulations and ordinances.
 Planning Department
 County of Hamilton

SHADE CLOTH STRUCTURE

Graphic Scale in Feet
 1/2" = 1 FOOT

FEB 15 2006

EXHIBIT B

SUMMARY OF SALES CONTRACT

The EGGERKING ESTATES Sales Contract and Receipt (the "contract"), contains, among other provisions, the following (which may be modified or otherwise limited by provisions not summarized):

1. The method of payment of the purchase price to the escrow agent, subject to other terms.
2. The closing date for the purchase.
3. Whether, at the time of execution of the contract, an effective date for a Developer's public report has been issued.
4. The terms and conditions of the sale which include, among other provisions, the following:
 - (a) That Purchaser will receive a copy of the Developer's public report for the project.
 - (b) Purchaser agrees that all payments made will be placed on deposit with escrow pursuant to the terms of the Escrow Agreement, and Purchaser is subject to all of the terms of the Escrow Agreement.
 - (c) Seller has a right to extend the closing date by 31 days or by 31 days after the public report effective date is issued, whichever is later.
 - (d) After issuance of the Developer's Public Report effective date and Buyer's waiver of its right to cancel under Hawaii Revised Statutes Section 514B-86, Purchaser shall not have the right to rescind the contract.
 - (e) Purchaser has received a copy of the Escrow Agreement.
 - (f) If Purchaser defaults, Seller may cancel the contract or bring legal action against Purchaser to force sale, obtain money damages, and/or retain Purchaser's deposit money held in escrow.
 - (g) The unit the Purchaser is purchasing is shown on the condominium map attached as Exhibit A to the Sales Contract and Receipt; Purchaser will have the right to cancel if the Unit is different from that shown on said Exhibit A.

- (h) That a deed conveying clear title will be given at closing, subject to certain obligations.
- (i) The Purchaser agrees to give future easements if reasonably required for the project.
- (j) Except for unexpired builder's statutory warranties and assignable appliance warranties, if any, the Purchaser will accept the Unit "AS-IS". Purchaser assumes all risks regarding any potential hazardous materials on the condo property or property adjoining or in the vicinity, including liability for suits by third parties. Seller is, however, unaware of any such conditions on the property.
- (k) The payment of commissions, if any, is set out in the contract.
- (l) Time is of the essence of the obligations of Purchaser under the contract.

SPECIAL NOTICE:

THE FOREGOING SUMMARY IS NOT INTENDED TO BE A THOROUGH AND EXHAUSTIVE EXPLANATION OF ALL TERMS AND PROVISIONS CONTAINED IN THE CONTRACT. WHILE A PURCHASER CAN USE THIS SUMMARY AS A GENERAL SUMMARY OF THE PURCHASER'S RIGHTS AND OBLIGATIONS, THE PURCHASER MUST REFER TO THE PURCHASER'S CONTRACT TO DETERMINE THE BUYER'S ACTUAL RIGHTS AND OBLIGATIONS. IF ANY CONFLICT OR DIFFERENCE EXISTS BETWEEN THIS SUMMARY AND THE CONTRACT, THE CONTRACT WILL CONTROL NOT THIS SUMMARY.

END OF EXHIBIT B

EXHIBIT C

SCHEDULE OF UNITS AND COMMON INTERESTS

Quantity	Unit No.	Area of Unit* (Sq. Ft.)	No. of Br./Bath	Appx. Net Living Area (Sq. Ft.)	Appx. Other Area (Sq. Ft.)	% of Common Interest
1	Unit 1	13,850	3/2	1,835	Garage (743)	50%
					Storage/Utility (253)	
					Lanai (300)	
1	Unit 2	4,150	-0-	-0-	-20-	50%

Pursuant to Section 16-107-5, Hawaii Administrative Rules, reference is hereby made to the method by which the common interest has been computed. There are two (2) units, each of which will burden the common elements equally. Therefore, the assessment of undivided interest both for common expense and for voting is 50% for each unit.

The common interest appurtenant to each unit shall be permanent. Subject to the zoning requirements and amendments of the Condominium Map and the Declaration of Condominium Property Regime, each unit owner may use the unit, alter or add to it in any manner deemed desirable, so long as it is permitted by law and the Declaration of Protective Covenants and House Rules, if any. If adjoining unit owners desire to alter and/or transfer portions of their respective units, they can do so by the filing of an amendment to the Condominium Map and the Declaration of Condominium Property Regime together with their respective signatures.

*Note: Land areas referenced herein are not legally subdivided lots.

END OF EXHIBIT C

EXHIBIT D

SUMMARY OF PORTIONS OF ESCROW AGREEMENT

The Escrow Agreement ("Agreement") between TITLE GUARANTY ESCROW SERVICES, INC., a Hawaii corporation ("Escrow"), and ANN MICHIKO HANAMURA, Trustee of the Ann Michiko Hanamura Revocable Living Trust, under unrecorded trust agreement dated March 7, 1996, as amended, with full powers and authority to buy, lease, mortgage and sell the property herein described, and other powers more fully set forth therein, IN TRUST ("Seller"), contains, among other provisions, the following (which may be modified or otherwise limited by provisions not summarized):

1. Whenever Seller enters into a sales contract for the sale of an apartment, Seller will require that payments due under the sales contract be made to Escrow and will deliver an executed copy of the sales contract to Escrow.
2. Escrow will receive payments under the sales contract and sums received from any other source with respect to the project. Funds held under the Agreement will initially be deposited in an account for the project. Interest on all funds will be paid to Seller.
3. Escrow will release from the trust fund and disburse Buyer's funds at closing, unless: (a) Buyer has elected within thirty days of signing the sales contract to cancel and receive all funds paid, without deduction; or (b) the Real Estate Commission has not issued a Developer's Public Report on the project or the requirements of the sales contract have not been met; or (c) Seller has not satisfied Escrow that all other requirements of Hawaii Revised Statutes have been met.
4. Escrow will return deposited sums to the Buyer without interest if Seller and Buyer give Escrow written notice to return the funds to Buyer, if there is a right to cancellation and refund of monies under the sales contract or otherwise. If there is a cancellation under the thirty-day right, no fees will be charged Buyer. Thereafter, in the event of a cancellation as a matter of agreement or right, Buyer's funds shall be returned to Buyer less Escrow's cancellation fee, if any, and all other costs incurred in connection with the Escrow, not less than \$25.00.
5. Escrow will arrange for and supervise the signing of all documents which are to be signed subsequent to and contemplated by the sales contract.
6. As Escrow's compensation for its performance under this Agreement, Escrow will receive its schedule rate for each apartment for which an apartment deed of the project is handled by Escrow and recorded in the Bureau of Conveyances of the State of Hawaii. Escrow will record all applicable documents. The cost of title insurance will be an additional amount, based upon schedule rate.

7. If Buyer defaults and Seller subsequently certifies in writing to Escrow that Seller has terminated the sales contract in accordance with the terms thereof or, if the Buyer defaults under the terms of the sales contract, Escrow shall thereafter treat all funds of the purchaser paid on account of such purchaser's sales contract as funds of Seller and not as funds of the purchaser. Thereafter, such funds shall be free of the escrow established by this Agreement and shall be held by Escrow for the account of Seller.

SPECIAL NOTICE:

THE ABOVE SUMMARY IS NOT INTENDED TO BE A THOROUGH AND EXHAUSTIVE EXPLANATION OF ALL TERMS AND PROVISIONS CONTAINED IN THE AGREEMENT. WHILE ONE CAN USE THIS SUMMARY AS A GENERAL SUMMARY OF THE AGREEMENT, ONE MUST REFER TO THE ACTUAL AGREEMENT TO DETERMINE THE RIGHTS AND OBLIGATIONS OF THE PARTIES. IF ANY CONFLICT OR DIFFERENCE EXISTS BETWEEN THIS SUMMARY AND THE AGREEMENT, THE AGREEMENT WILL CONTROL AND NOT THIS SUMMARY.

END OF EXHIBIT D

EXHIBIT E

COMMON ELEMENTS OF THE PROJECT

The common elements of the project are:

- A. The land in fee simple;
- B. all commonly used present or future ducts, vents, shafts, sewer lines, sewage treatment equipment and facilities (if any), electrical equipment, telephone equipment, pipes, wiring, and other central and appurtenant installations over, under and across the Project which serve more than one Apartment Unit for services such as power, light, water, gas (if any), cablevision (if any), sewage, refuse, telephone, radio and television signal distribution, and irrigation;
- C. any and all other future elements and facilities in common use or for the benefit of Apartment Unit owners or necessary to the existence, maintenance and safety of the Project; and
- D. the limited common elements and all other portions of the project, other than the Units, necessary or convenient to the project's existence, maintenance and safety or that are normally in common use and which are not included as part of a Unit, including, but not limited to those common elements described and shown on the Condominium Map.

The common elements shall remain undivided, and no right shall exist to partition or divide any part thereof, except as provided in the Condominium Property Act. Any such partition or division shall be subject to the prior consent thereto by the holder(s) of all mortgage(s) of any Apartment Unit(s) which are filed of record.

LIMITED COMMON ELEMENTS OF THE PROJECT

Certain parts of the common elements, referred to as the "limited common elements," may have been designated and set aside for the exclusive use of one or more units. Such unit(s) have appurtenant thereto exclusive easements for the use of such limited common elements. The limited common elements, if any, so set aside, reserved and deemed a limited common element appurtenant to and for the exclusive use of each respective unit is that certain land area upon and around which Units 1 and Unit 2 are located, shown and designated on the Condominium Map and the table below.

<u>Apartment Unit Number</u>	<u>Area of Limited Common Element</u>
1	13,450 square feet
2	4,150 square feet

Any shutters, storage closets, awnings, window boxes, doorsteps, stoops, porches, balconies, lanais, patios and all exterior doors and windows or other fixtures designed to serve a single Unit, but which are located outside the Unit's boundaries, are limited common elements appurtenant exclusively to that Unit.

Any entrance, exit, gateway, entry, patio, yard, driveway or steps which would normally be used only for purposes of ingress to and egress from a Unit shall be a limited common element appurtenant to and reserved for the exclusive use of such Unit.

Except for liability created by negligence or intentional acts, all costs of every kind pertaining to the aforesaid limited common elements, including, but not limited to, costs of landscaping, maintenance, repair, replacement and improvement, shall be borne solely by the owner of the Apartment Unit to which said limited common elements are appurtenant. Utilities will be connected at the expense of individual Apartment Unit owners.

*Note: Land areas referenced herein are not legally subdivided lots. Also, See Note at bottom of Exhibit C.

END OF EXHIBIT E

EXHIBIT F

ENCUMBRANCES AGAINST TITLE

1. Real Property Taxes. Check with the County of Kauai, Department of Finance, Real Property Tax Division, for detailed information.
2. Reservation in favor of the State of Hawaii of all mineral and metallic mines.
3. Road as shown on map attached to Land Patent Grant Number 12,075, dated April 11, 1951.
4. 2-foot wide, future road widening reserve along Eggerking Road. There shall be no new structures permitted within the reserve, new structures shall be set back from the reserve, as contained in instrument dated July 31, 2001, recorded as Document No. 2001-146904.

5. MORTGAGE

MORTGAGOR: ANN HANAMURA, single

MORTGAGEE: CENTRAL PACIFIC BANK, a Hawaii corporation

DATED: August 13, 2004

RECORDED: Document No. 2004-170737

6. The terms and provisions, including the failure to comply with any covenants, conditions and reservations, contained in the following:

INSTRUMENT: DECLARATION OF CONDOMINIUM PROPERTY REGIME OF "EGGERKING ESTATES" CONDOMINIUM PROJECT

DATED: July 22, 2008

RECORDED: Document No. 2008-121037

MAP: 4682 and any amendments thereto

7. The terms and provisions, including the failure to comply with any covenants, conditions and reservations, contained in the following:

INSTRUMENT: BY-LAWS OF THE ASSOCIATION OF
APARTMENT OWNERS

DATED: July 22, 2008

RECORDED: Document No. 2008-121038

END OF EXHIBIT F

EXHIBIT G

MEMORANDUM FROM THE COUNTY OF KAUAI PLANNING DEPARTMENT

BRYAN J. BAPTISTE
MAYOR



IAN K. COSTA
DIRECTOR OF PLANNING

GARY K. HEU
ADMINISTRATIVE ASSISTANT

IMAICALANI P. AIU
DEPUTY DIRECTOR OF PLANNING

COUNTY OF KAUAI
PLANNING DEPARTMENT
4444 RICE STREET
KAPULE BUILDING, SUITE A473
LIHU'E, KAUAI, HAWAII 96766-1326
TEL (808) 241-6677 FAX (808) 241-6699

DATE: March 28, 2007

TO: Cynthia M.L. Yee, Esq.
Senior Condominium Specialist
Real Estate Commission - P & VLD/DCCA
335 Merchant Street, Room 333
Honolulu, Hawaii 96813

FROM: Ian K. Costa, Director of Planning 

SUBJECT: Certification of Inspection of Existing Buildings

Project Name: EGGERKING ESTATES
Condominium Project (424)
Tax Map Key: (4) 4-1-016: 072

The attorney for the above-mentioned condominium project has requested that this office, as an agency of the County of Kauai, review the project for compliance with all ordinances, codes, rules, regulations and other requirements of the County of Kauai, Sections 514 B-5 & B-6, Hawaii Revised Statutes, subject to the disclosures and waivers (item "5" below) specified herein, we certify the following:

1. The developer has contracted architect Palmer Hafdahl to certify that the buildings on the proposed project referred to as Eggerking Estates Condominium Unit 1 and Unit 2 are in compliance with all ordinances, codes, rules, regulations and other requirements in force at the time of its construction, and to that extent, and subject to the conditions of waiver herein, the Planning Department adopts that certification as it pertains to the rules and regulations administered solely by the Department.

Senior Condominium Specialist
Eggerking Estates Condominium
TMK: (4) 4-1-016: 072
March 28, 2007
Page two

2. The parcel does not contain any outstanding nonconforming uses or structures as a result of the adoption or amendments of any ordinances or codes and regulations.
3. There are no notices of violation of County building or zoning codes outstanding according to our records.
4. There are no variances approved for the subject property.
5. **WAIVER**
The foregoing certification is not a warranty to any compliance with applicable County and State rules and regulations. The sole reason for the execution hereof is to comply with statutory requirements relating to the regulations of condominiums under subsection 514 B-5, Hawaii Revised Statutes.

If you have any questions, please contact Sheilah Miyake at (808) 241- 6677.

cc: Glen Hale, Attorney at Law
Ann Hanamura, Project Developer

END OF EXHIBIT G

EXHIBIT H

ESTIMATE OF INITIAL MAINTENANCE FEES AND ESTIMATE OF MAINTENANCE FEE DISBURSEMENTS

Estimate of Initial Maintenance Fees:

<u>Apartment</u>	<u>Monthly Fee</u> x 12 months = <u>Yearly Total</u>
UNIT 1	\$37.50 \$450.00
UNIT 2	\$37.50 \$450.00

NOTE:

1. Pursuant to **Section 6.3** of the project Bylaws, each Unit owner is responsible to insure the dwellings and/or other structures located within the Unit's land area. The estimated insurance premium set forth on page 2 of this Exhibit applies only to common improvements, if any, on the project.
2. Estimated ground maintenance costs are provided in the event the Unit Owners decide, pursuant to the Association Bylaws, to jointly maintain any portion of the project.
3. There are no estimated reserve costs because the project does not have common improvements that require periodic maintenance. If the Association determines there is a portion of the project that requires joint maintenance, the necessary funds may be assessed through a special assessment.

The Real Estate Commission has not reviewed the estimates of maintenance fee assessments and disbursements for their accuracy or sufficiency.

Estimate of Maintenance Fee Disbursements:

	<u>Monthly Fee</u> x 12 months =	<u>Yearly Total</u>
Utilities and Services	\$	\$
Air Conditioning		
Electricity		
<input type="checkbox"/> common elements only		
<input type="checkbox"/> common elements and apartments		
Elevator		
Gas		
<input type="checkbox"/> common elements only		
<input type="checkbox"/> common elements and apartments		
Refuse Collection		
Telephone		
Water and Sewer		
Maintenance, Repairs and Supplies		
Building		
Grounds	\$25.00	\$300.00
Management		
Management Fee		
Payroll and Payroll Taxes		
Office Expenses		
Insurance	\$50.00	\$600.00
Reserves(*)		
Taxes and Government Assessments		
Audit Fees		
Other	_____	_____
TOTAL:	\$75.00	\$900.00

I, ANN MICHIKO HANAMURA, Trustee, as Developer, for the "EGGERKING ESTATES" condominium project, hereby certify that the above estimates of initial maintenance fee assessments and maintenance fee disbursements were prepared in accordance with generally accepted accounting principles.

Ann Michiko Hanamura Trustee
Signature

9-11-08
Date

(*) Mandatory reserves assessment and collection in effect beginning 1994 budget year. The Developer is to attach to this exhibit an explanation whether, in arriving at the figure for "Reserves", the Developer has conducted a reserve study in accordance with Section 514B-148, HRS, and the replacement reserve rules, Subchapter 6, Title 16, Chapter 107, Hawaii Administrative Rules, as amended.

Pursuant to Section 514B-148, HRS, a new association need not collect estimated replacement reserves until the fiscal year which begins after the association's first annual meeting.

END OF EXHIBIT H

EXHIBIT I

PROPOSED HOUSE RULES OF THE EGGERKING ESTATES PROJECT

1. Each unit shall at all times be occupied and used for rental and/or residential purposes in accordance with applicable laws and the Project Documents, and for no other purposes. The Unit, together with any improvements located thereon, shall be occupied and used in accordance with applicable laws and the Project Documents, and for no other purposes.

2. The owners of the respective units shall have the absolute right to sell, lease, rent or otherwise transfer such units subject to all provisions of the Act and the Project Documents. Any lease or rental agreement of a unit shall provide that it shall be subject in all respects to the provisions of all applicable laws and the Project Documents and that the failure of the lessee or tenant to comply with the terms of these documents shall be default under the lease or rental agreement.

3. In-home businesses or occupations not involving the servicing of customers or employees shall be allowed in any Condominium House, provided such activities are conducted solely within the Condominium House and do not create or result in any nuisance or any unreasonable, unwarranted, or unlawful use or interference with rights of the other unit owners or of the public, including, but not limited to, unreasonable or unwarranted use or interference with the other unit owners or of the public, including, but not limited to, unreasonable or unwarranted use or interference with the common elements or any access or utility easements, excessive traffic or parking requirements, or in any other offensive or noxious activities.

4. No unit shall be improved except with one dwelling structure and other structures necessary or incidental to residential use. No dwelling structure(s) shall be used for living purposes by more persons than the dwelling structure(s) were designed to accommodate. No mobile home, trailer home, portable building, shed, Quonset hut, tent, or similar structure shall be used as a permanent residence or for permanent living purposes on any unit.

5. Each unit, and any and all improvements from time to time located thereon, shall be maintained by the unit owner in good and clean condition and repair and in such manner as not to create a fire, safety or health hazard to the Project or any part thereof, all at such owner's sole cost and expense. No unsightliness shall be permitted on any unit. Without limiting the generality of the foregoing: (a) all unsightly structures, facilities, equipment, objects and conditions shall be enclosed or appropriately screened from view so as not to be visible from one or more neighboring units; and (b) pipes for water, gas, sewer, drainage or other purposes, and utility meters or other utility facilities and gas, oil, water or other tanks, and sewage and disposal systems or devices shall be kept and maintained within an enclosed structure or below the surface of the ground.

6. No exterior speakers, horns whistles, bells or other sound devices, except security devices used exclusively to protect the security of the unit, and

improvements thereon, shall be placed or used upon any unit. No sound shall be allowed to be emitted on any unit that is unreasonably loud or annoying.

7. In the event of any excavation on any unit, the owner of such unit shall provide such artificial support as is necessary to support adjacent units.

8. No light shall be emitted from any unit that is unreasonably bright or that causes unreasonable glare.

9. Neither beehives nor fighting cocks shall be kept or maintained on any unit. Dogs, cats and other typical household pets may be kept in reasonable numbers and under reasonable conditions. All animals kept or maintained on a unit shall be kept and maintained only in a density compatible with neighboring residential use and shall be cared for in conformance with practices of good animal husbandry, including but not limited to: (a) prompt removal of excess amounts of manure and other waste; (b) control of flies, insects, worms and other pests; (c) adequate fencing and animal housing facilities adequate to restrict such animals to the unit where maintained; (d) control of noise and noxious odors to levels that are customary under practices of good animal husbandry and that are compatible with neighboring residential use.

10. No house trailer, mobile home, tent, or similar facility or structure shall be kept, placed or maintained upon any unit at any time, provided, however, that the provisions of this paragraph shall not apply to temporary construction shelters or facilities maintained for a period not to exceed one (1) year during and used exclusively in connection with the construction or improvement of any authorized improvement on the unit.

11. No truck of more than one (1) ton capacity shall be kept, placed or maintained upon any unit in such a manner that such truck is visible from the neighboring units, provided, however, that the provisions of this paragraph shall not apply to construction equipment maintained for a period not to exceed one (1) year during and used exclusively in connection with the construction of any authorized improvement on the unit.

12. No trailer, vehicle or boat shall be constructed, reconstructed or repaired upon any unit in such a manner that such construction, reconstruction or repair is visible from neighboring units, nor shall any vehicle not in good operating condition be maintained upon any unit so as to be visible from any adjoining unit, provided that nothing in this paragraph shall prevent an owner from performing minor maintenance work and minor repairs on his or her own trailer, vehicle or boat in his or her garage.

13. No garbage or trash shall be permitted on any unit except in closed receptacles screened from view from any neighboring unit; and no accumulated waste plant materials will be permitted on any unit, except as part of an established compost pile maintained in such a manner as not to be visible from neighboring units.

14. No open storage of trailers, boats, vehicles, furniture, fixtures, appliances and other similar goods will be permitted. These items may only be stored in an enclosed garage or other appropriate enclosed storage structure.

15. No unit owner shall violate or permit the violation on the owner's unit of any applicable law or ordinance pertaining to the zoning, buildings, fires, signs or other matter relating to the use and development of the unit.

16. No garage shall be used for other than the parking of vehicles and boats, unless the same is enclosed so as not to be visible from neighboring units by a partition, wall, door, or screen normally kept closed. Specifically, and without limiting the generality of the foregoing, no garage not so enclosed shall be used for storage purposes.

17. No noxious or offensive activity shall be carried on upon any common element or any unit, nor shall anything be done or placed thereon which is, may be or may become a nuisance or cause embarrassment, disturbance or annoyance to the neighborhood. Any plantings or vegetation that cannot be effectively limited from infesting neighboring units shall be deemed a noxious activity, and each owner shall take positive steps to eliminate such plantings or vegetation from his or her unit. Noxious activities shall also include the failure to properly care for animals raised or kept on a unit, and each owner shall take positive steps to eliminate or cure any such improper care of animals or use of herbicides or pesticides.

18. No activities shall be conducted on any unit and no improvements constructed on any unit that are or might be unsafe or hazardous to any person or property. Without limiting the generality of the foregoing, no firearms shall be discharged upon any unit, and no open fires shall be lighted or permitted on any unit except: (a) in a contained barbecue unit while attended and in use for cooking purposes; or (b) within a safe and well-designed interior fireplace. Whenever any flammable or combustible materials of any type are stored upon any unit, the owner thereof shall keep and maintain in working order adequate fire extinguishments equipment.

19. No mining or quarrying for or removing minerals, rocks, stones, gravel or earth shall take place on any unit.

20. The clearing and grading of any unit shall not alter or impede existing drainage patterns. All areas cleared shall be left clear of rubbish and litter. All grading operations shall exercise prudent dust control measures.

21. No owner shall construct or permit to be constructed on his or her unit any improvement which will create a problem of flooding, erosion or interference with natural water flow or original runoff pattern damaging to his or her unit or adjacent units, nor shall any owner fail to act so as to minimize runoff damage or interference with the natural flow of storm waters. Each owner shall keep all drainage facilities and culverts installed on his or her unit, free and unobstructed and in good repair.

22. No overhead power lines or wind generators shall be erected on any unit. A satellite dish may be installed on any unit, provided that if the satellite dish is greater than 18 inches in diameter the dish shall be blocked or screened from view from the other unit.

23. No "For Sale" signs larger than five square feet and no advertising sign or billboard may be erected, placed, or permitted to be placed on any unit. A unit owner may place one reasonably sized "For Sale" sign along one edge of a Unit boundary. No sign shall be directly illuminated or shall be higher than six feet above the ground elevation. All signs erected or maintained on any unit shall comply with all applicable County and State laws, ordinances and regulations.

24. No unit shall be sold, transferred, conveyed, leased, occupied, rented or used for or in connection with any time-sharing purpose or under any time-sharing plan, arrangement or program, including without limitation any so-called "vacation license, "travel club membership" or "time-interval ownership" arrangement. The term "time-sharing" as used herein shall be deemed to include, but is not limited to, any plan, program or arrangement under which the right to use, occupy, own or possess any unit or any interest therein rotates among various persons on a periodically recurring basis according to a fixed or floating interval or period of time, whether by way of deed, lease, association or club membership, license, rental or use agreement, co-tenancy agreement, partnership or otherwise. This paragraph 24 shall not apply to the Declarant as long as the Declarant owns at least one unit.

25. No building or structure (but not including roads, walkways, fences, walls or underground utilities) may be located within the Yard Area appurtenant to each unit which is closer than twenty (20) feet (measured from any portion of such building structure) to the interior boundary lines separating and defining the respective Yard Area appurtenant to the respective units.

END OF EXHIBIT I