

**DEVELOPER'S PUBLIC REPORT
FOR A CONDOMINIUM**

| | |
|--------------------------|---|
| CONDOMINIUM PROJECT NAME | HALAPA HALE |
| Project Address | 4866 Laipo Road Kapaa, Kauai, Hawaii 96746 |
| Registration Number | 6496 (conversion) |
| Effective Date of Report | February 13, 2008 |
| Developer(s) | Susie Ruthann Wood |

Preparation of this Report

The Developer prepared this report to disclose relevant information, including "material facts", that are reasonably known to the Developer about the condominium project covered by this report. This report has been prepared pursuant to the Condominium Property Act, Chapter 514B, Hawaii Revised Statutes, as amended from time to time. The law defines "material facts" to mean "any fact, defect, or condition, past or present that to a reasonable person, would be expected to measurably affect the value of the project, unit, or property being offered or proposed to be offered for sale."

This report has not been prepared or issued by the Real Estate Commission or any other governmental agency. The issuance by the Commission of an effective date for this Developer's Public Report (1) does not mean that the Commission approves or disapproves of the project; (2) does not mean that the Commission thinks that either all material facts or all pertinent changes, or both, about the project have been fully or adequately disclosed; and (3) is not the Commission's judgment of the value or merits of the project.

This report may be used by the Developer for promotional purposes only if it is used in its entirety. No person shall advertise or represent that the Commission has approved or recommended the project, this report or any of the documents submitted with Developer's application for registration of this project.

This report will be amended if, after the effective date of this report, any changes, either material or pertinent changes, or both, occur regarding the information contained in or omitted from this report. In that case, the Developer is required to submit immediately to the Commission an amendment to this report or an amended Developer's Public Report, clearly reflecting the changes, including any omitted material facts, together with such supporting information as may be required by the Commission. In addition, the Developer may choose at any time to change or update the information in this report. Annually, at least thirty days prior to the anniversary date of the Effective Date of this report, the Developer shall file an annual report to update the material contained in this report. If there are no changes, the Developer is required to state that there are no changes. The Developer's obligation to amend this report or to file annual reports ends when the initial sales of all units in the project have been completed.

Purchasers are encouraged to read this report carefully and to seek professional advice before signing a sales contract for the purchase of a unit in the project.

Signing a sales contract may legally bind a purchaser to purchase a unit in the project, though a purchaser may have rights to cancel or rescind a sales contract under particular circumstances that may arise.

This material can be made available for individuals with special needs. Please call the Senior Condominium Specialist at 586-2643 to submit your request.

SPECIAL ATTENTION

[Use this page for special or significant matters which should be brought to the purchaser's attention and that are not covered elsewhere in this report.]

1. **NOT A SUBDIVISION.** This is a condominium project that should not be confused with a subdivision. A purchaser of a unit will be conveyed a unit together with an "undivided" percentage interest in the common elements of the project. The entire parcel of land upon which the project is situated is designated as a common element. That portion of the common element that each purchaser has the exclusive right to use is called a limited common element or area, but is not a separate, legally subdivided lot. The land beneath and immediate adjacent to each unit, as shown on the Condominium Map, is designated as a limited common element and does not represent a legally subdivided lot. The dotted lines on the Condominium Map bounding the designated number of square feet in each limited common element land area are for illustrative purposes only and should not be construed to be the property lines of legally subdivided lots.

There are County of Kauai (County) restrictions on the number of residential dwelling units, or other structures, which may be built on the property. THEREFORE, UNLESS THE PURCHASER IS PURCHASING AN EXISTING RESIDENTIAL DWELLING, THERE IS NO ASSURANCE THAT THE PURCHASER WILL BE ABLE TO BUILD A RESIDENTIAL DWELLING UNIT ON THE PROPERTY. THERE ALSO IS NO ASSURANCE THAT THE PURCHASER WILL BE ABLE TO CONVERT AN EXISTING NON-RESIDENTIAL STRUCTURE TO A RESIDENTIAL USE. PRIOR TO PURCHASE, THE PROSPECTIVE PURCHASER SHOULD CONSULT WITH THE APPROPRIATE COUNTY AGENCIES TO DETERMINE WHETHER THE PURCHASER MAY BUILD A RESIDENTIAL DWELLING UNIT, OR ANY OTHER TYPE OF STRUCTURE, ON THE PROPERTY.

2. This Report does **not** constitute an approval of the project by the Real Estate Commission or any other governmental agency.
3. There are presently one (1) residential structure and one (1) shed on the property, but which may be expanded to include improvements to be constructed later at purchaser's expense, each of which may be defined as a "unit" under the Condominium Property Act.
4. The Project is in compliance with state and county land use laws and the applicable county real property tax laws. Therefore, a purchaser should be aware that the purchaser shall have a continuing obligation to comply with such land use and real property tax laws.
5. Facilities and improvements normally associated with County-approved subdivisions such as improved access for owner and emergency traffic, fire protection devices, electricity, upgraded water facilities, and drainage facilities may not necessarily be provided, and services such as County street maintenance and trash collection may not be available for interior roads and driveways.

THE PROSPECTIVE PURCHASER IS CAUTIONED TO REVIEW CAREFULLY THE CONDOMINIUM DOCUMENTS REFERENCED IN THIS REPORT FOR FURTHER INFORMATION WITH REGARD TO THE FOREGOING.

TABLE OF CONTENTS

| | <u>Page</u> |
|--|-------------|
| Preparation of this Report | 1 |
| General Information On Condominiums | 2 |
| Operation of the Condominium Project..... | 2 |
| 1. THE CONDOMINIUM PROJECT | 3 |
| 1.1 The Underlying Land..... | 3 |
| 1.2 Buildings and Other Improvements..... | 3 |
| 1.3 Unit Types and Sizes of Units..... | 3 |
| 1.4 Parking Stalls | 4 |
| 1.5 Boundaries of the Units..... | 4 |
| 1.6 Permitted Alterations to the Units | 4 |
| 1.7 Common Interest..... | 4 |
| 1.8 Recreational and Other Common Facilities | 4 |
| 1.9 Common Elements..... | 5 |
| 1.10 Limited Common Elements | 5 |
| 1.11 Special Use Restrictions | 5 |
| 1.12 Encumbrances Against Title | 5 |
| 1.13 Uses Permitted by Zoning and Zoning Compliance Matters | 6 |
| 1.14 Other Zoning Compliance Matters | 6 |
| 1.15 Conversions | 7 |
| 1.16 Project In Agricultural District..... | 8 |
| 1.17 Project with Assisted Living Facility | 8 |
| 2. PERSONS CONNECTED WITH THE PROJECT | 9 |
| 2.1 Developer..... | 9 |
| 2.2 Real Estate Broker | 9 |
| 2.3 Escrow Depository | 9 |
| 2.4 General Contractor..... | 9 |
| 2.5 Condominium Managing Agent..... | 9 |
| 2.6 Attorney for Developer | 9 |
| 3. CREATION OF THE CONDOMINIUM AND CONDOMINIUM DOCUMENTS | 10 |
| 3.1 Declaration of Condominium Property Regime | 10 |
| 3.2 Bylaws of the Association of Unit Owners | 10 |
| 3.3 Condominium Map..... | 10 |
| 3.4 House Rules..... | 11 |
| 3.5 Changes to the Condominium Documents | 11 |
| 3.6 Rights Reserved by the Developer to Make Changes to the Condominium Project or Condominium Documents..... | 11 |
| 4. CONDOMINIUM MANAGEMENT | 12 |
| 4.1 Management of the Common Elements | 12 |
| 4.2 Estimate of the Initial Maintenance Fees | 12 |
| 4.3 Utility Charges to be Included in the Maintenance Fee | 12 |
| 4.4 Utilities to be Separately Billed to Unit Owner | 12 |
| 5. SALES DOCUMENTS | 13 |
| 5.1 Sales Documents Filed with the Real Estate Commission..... | 13 |
| 5.2 Sales to Owner-Occupants | 13 |
| 5.3 Blanket Liens..... | 13 |
| 5.4 Construction Warranties | 13 |
| 5.5 Status of Construction, Date of Completion or Estimated Date of Completion | 14 |

| | <u>Page</u> |
|------------|---|
| 5.6 | Developer's Use of Purchaser Deposits to Pay for Project Construction Costs Before Closing or Conveyance 14 |
| 5.6.1 | Purchaser Deposits Will Not Be Disbursed Before Closing or Conveyance 14 |
| 5.6.2 | Purchaser Deposits Will Not Be Disbursed Before Closing 14 |
| 5.7 | Rights Under The Sales Contract..... 16 |
| 5.8 | Purchaser's Right To Cancel or Rescind a Sales Contract.....16 |
| 5.8.1 | Purchaser's 30-Day to Cancel a Sales Contract.....16 |
| 5.8.2 | Right to Cancel a Sales Contract if Completion Deadline Missed.....17 |
| 5.8.3 | Purchaser's Right to Rescind a Binding Sales Contract After a Material Change.....17 |
| 6. | MISCELLANEOUS INFORMATION NOT COVERED ELSEWHERE IN THIS REPORT..... 18 |
| EXHIBIT A: | Condominium Map & Description of Units |
| EXHIBIT B: | Common Elements |
| EXHIBIT C: | Limited Common Elements |
| EXHIBIT D: | Encumbrances Against Title |
| EXHIBIT E: | Architect's Condition Report, dated October 4, 2006 |
| EXHIBIT F: | Memorandum from the County of Kauai Planning Department, dated November 20, 2007 |
| EXHIBIT G: | Summary of Sales Contract |
| EXHIBIT H: | Summary of Escrow Agreement |
| EXHIBIT I: | Statement of Developer's Affiliation with Broker |
| EXHIBIT J: | Summary of Declaration of Easements, Covenants and Restrictions |

General Information On Condominiums

A condominium is a special form of ownership of real property. To create a condominium in Hawaii after July 1, 2006, the Condominium Property Act, Chapter 514B, Hawaii Revised Statutes, must be followed. In addition, certain requirements and approvals of the county in which the project is located must be satisfied and obtained.

Some condominium projects are leasehold. This means that the land and/or the building(s) and other improvements are leased to the purchaser. The lease for the land usually requires that at the end of the lease term, the lessees (unit owners) deliver their interest in the land to the lessor (fee property owner).

If you are a typical condominium unit owner, you will have two kinds of ownership: (1) ownership in your individual unit; and (2) a percentage interest in the common elements.

You will be entitled to exclusive ownership and possession of your unit. Subject to the documents governing them, condominium units may be individually bought, sold, rented, mortgaged or encumbered, and may be disposed of by will, gift or operation of law.

Your unit will, however, be part of the group of units that comprise the condominium project. Study the project's Declaration of Condominium Property Regime, Bylaws of the Association of Unit Owners, Condominium Map and House Rules, if any, which are being concurrently delivered to you with this report. These documents contain important information on the use and occupancy of the units and the common elements of the project, as well as the rules and regulations of conduct for unit owners, tenants and guests.

Operation of the Condominium Project

The Association of Unit Owners is the entity through which unit owners may take action with regard to the administration, management and operation of the condominium project. Each unit owner is automatically a member of the Association.

The Board of Directors is the governing body of the Association. Unless you serve as a board member or an officer, or are on a committee appointed by the board, your participation in the administration and operation of the condominium project will in most cases be limited to your right to vote as a unit owner. The Board and officers can take certain actions without the vote of the unit owners. For example, the Board may hire and fire employees, increase or decrease maintenance fees, adopt budgets for revenues, expenses and reserves and regulate the use, maintenance, repair and replacement of common elements. Some of these actions may significantly impact the unit owners.

Until there is a sufficient number of purchasers of units to elect a majority of the Board, it is likely at first that the Developer will effectively control the affairs of the Association. It is frequently necessary for the Developer to do so during the early stages of development and the Developer may reserve certain special rights to do so in the Declaration and Bylaws. Prospective purchasers should understand that it is important to all unit owners that the transition of control from the Developer to the unit owners be accomplished in an orderly manner and in a spirit of cooperation.

1. THE CONDOMINIUM PROJECT

1.1 The Underlying Land

| | | |
|--|---|---|
| Fee Simple or Leasehold Project | <input checked="" type="checkbox"/> Fee Simple | <input type="checkbox"/> Leasehold (attach Leasehold Exhibit) |
| Developer is the Fee Owner | <input checked="" type="checkbox"/> Yes | <input type="checkbox"/> No |
| Fee Owner's Name if Developer is not the Fee Owner | N/A | |
| Address of Project | 4866 Laipo Road, Kapaa, Kauai, Hawaii 96746 | |
| Address of Project is expected to change because | each Unit is entitled to its own street address. | |
| Tax Map Key (TMK) | (4) 4-6-017-078 | |
| Tax Map Key is expected to change because | County will add unit numbers to the current TMK number. | |
| Land Area | 12,091 square feet | |
| Developer's right to acquire the Property if Developer is not the Fee Owner (describe) | N/A | |

1.2 Buildings and Other Improvements

| | |
|--|--|
| Number of Buildings | 2 |
| Floors Per Building | Unit 1 = 2 floors and Unit 2 = 1 floor |
| Number of New Building(s) | 0 |
| Number of Converted Building(s) | 2 |
| Principal Construction Materials (concrete, wood, hollow tile, steel, glass, etc.) | Unit 1 building is constructed primarily of masonite siding walls, Architect 80 roofing, and pier and post foundation. Unit 2 shed is constructed of iron fence posts and shade cloth. |

1.3 Unit Types and Sizes of Units

| Unit Type | Quantity | BR/Bath | Net Living Area | Net Other Areas | Other Areas (lanai, garage, etc.) | Total Area |
|---------------|----------|---------|-----------------|-----------------|-----------------------------------|------------|
| 1 | 1 | 1/1 | 667 square feet | 153 SF | lanai/steps | 820 SF |
| 2 | 1 | 0 | 0 | 16 SF | shed | 16 SF |
| | | | | | | |
| | | | | | | |
| | | | | | | |
| | | | | | | |
| See Exhibit A | | | | | | |

| | |
|---|------------------------------|
| 2 | Total Number of Units |
|---|------------------------------|

Note: Net Living Area is the floor area of the unit measured from the interior surface of the perimeter walls of the unit. Other documents and maps may give floor area figures that differ from those above because a different method of determining floor area may have been used.

1.4 Parking Stalls

| | |
|--|---|
| Total Parking Stalls in the Project: | 4 |
| Number of Guest Stalls in the Project: | 0 |
| Number of Parking Stalls Assigned to Each Unit: | 2 |
| Attach Exhibit * ___ specifying the Parking Stall number(s) assigned to each unit and the type of parking stall(s) (regular, compact or tandem and indicate whether covered or open). | |
| If the Developer has reserved any rights to assign or re-assign parking stalls, describe such rights. *Each unit has ample space for parking within its limited common element land area. | |

1.5 Boundaries of the Units

Boundaries of the unit:
The boundaries of each unit is the exterior finished surfaces of the units' perimeter frame, beams, doors, foundations, roofs, windows, frames, shade cloth, and post, if any.

1.6 Permitted Alterations to the Units

Permitted alterations to the unit (if the unit is defined as a non-physical or spatial portion of the project, also describe what can be built within such portion of the project):
Each owner may alter the structure and any other improvements located within his or her unit's limited common land area as provided in Article XIII of the Declaration. Permitted alterations to units are as allowed by County of Kauai zoning ordinances and recorded restrictions on the Project.

1.7 Common Interest

Common Interest: Each unit will have a percentage interest in the common elements appurtenant to each unit. This interest is called the "common interest". It is used to determine each unit's share of the maintenance fees and other common profits and expenses of the condominium project. It may also be used for other purposes, including voting on matters requiring action by unit owners. The common interest for each unit in this project, as described in Declaration, is:
Described in Exhibit * _____.
As follows:
Unit 1 = 50%
Unit 2 = 50%
*See page 18.

1.8 Recreational and Other Common Facilities (Check if applicable):

| | |
|-------------------------------------|---|
| <input type="checkbox"/> | Swimming pool |
| <input type="checkbox"/> | Laundry Area |
| <input type="checkbox"/> | Storage Area |
| <input type="checkbox"/> | Tennis Court |
| <input type="checkbox"/> | Recreation Area |
| <input type="checkbox"/> | Trash Chute/Enclosure(s) |
| <input type="checkbox"/> | Exercise Room |
| <input type="checkbox"/> | Security Gate |
| <input type="checkbox"/> | Playground |
| <input checked="" type="checkbox"/> | Other (describe): None. There are no recreational or common facilities. |

1.9 Common Elements

Common Elements: Common elements are those parts of the condominium project other than the individual units and any other real estate for the benefit of unit owners. Although the common elements are owned jointly by all unit owners, those portions of the common elements that are designated as limited common elements (see Section 1.10 below) may be used only by those units to which they are assigned. In addition to the common facilities described in Section 1.8 above, the common elements for this project, as described in the Declaration, are set forth below.

Described in Exhibit "B".

Described as follows:

| Common Element | Number |
|----------------|--------|
| Elevators | 0 |
| Stairways | 0 |
| Trash Chutes | 0 |

1.10 Limited Common Elements

Limited Common Elements: A limited common element is a portion of the common elements that is reserved for the exclusive use of one or more but fewer than all units in the project.

Described in Exhibit "C".

Described as follows:

*Note: The land areas referenced in Exhibit "C" are not legally subdivided lots.

1.11 Special Use Restrictions

The Declaration and Bylaws may contain restrictions on the use and occupancy of the units. Restrictions for this project include, but are not limited to, those described below.

| | |
|-------------------------------------|--|
| <input checked="" type="checkbox"/> | Pets: Two (2) domestic pets are permitted pursuant to Article 10, Sections 10.1 of the Bylaws. |
| <input type="checkbox"/> | Number of Occupants: |
| <input checked="" type="checkbox"/> | Other: Two (2) bedrooms per Unit. |
| <input type="checkbox"/> | There are no special use restrictions. |

1.12 Encumbrances Against Title

An encumbrance is a claim against or a liability on the property or a document affecting the title or use of the property. Encumbrances may have an adverse effect on the property or your purchase and ownership of a unit in the project. Encumbrances shown may include blanket liens which will be released prior to conveyance of a unit (see Section 5.3 on Blanket Liens).

Exhibit "D" describes the encumbrances against title contained in the title report described below.

Date of the title report: October 24, 2007

Company that issued the title report: Old Republic Title and Escrow of Hawaii

1.13 Uses Permitted by Zoning and Zoning Compliance Matters

| Uses Permitted by Zoning | | | | | | |
|--|----------------------------|--------------|---|--|--|--------|
| | Type of Use | No. of Units | Use Permitted by Zoning | | | Zoning |
| <input checked="" type="checkbox"/> | Residential | 1 | <input checked="" type="checkbox"/> Yes | <input type="checkbox"/> No | | R-4 |
| <input type="checkbox"/> | Commercial | | <input type="checkbox"/> Yes | <input type="checkbox"/> No | | |
| <input type="checkbox"/> | Mix Residential/Commercial | | <input type="checkbox"/> Yes | <input type="checkbox"/> No | | |
| <input type="checkbox"/> | Hotel | | <input type="checkbox"/> Yes | <input type="checkbox"/> No | | |
| <input type="checkbox"/> | Timeshare | | <input type="checkbox"/> Yes | <input type="checkbox"/> No | | |
| <input checked="" type="checkbox"/> | Ohana | 1 (shed) | <input checked="" type="checkbox"/> Yes | <input type="checkbox"/> No | | R-4 |
| <input type="checkbox"/> | Industrial | | <input type="checkbox"/> Yes | <input type="checkbox"/> No | | |
| <input type="checkbox"/> | Agricultural | | <input type="checkbox"/> Yes | <input type="checkbox"/> No | | |
| <input type="checkbox"/> | Recreational | | <input type="checkbox"/> Yes | <input type="checkbox"/> No | | |
| <input type="checkbox"/> | Other(specify) | | <input type="checkbox"/> Yes | <input type="checkbox"/> No | | |
| Is/Are this/these use(s) specifically permitted by the project's Declarations or Bylaws? | | | <input checked="" type="checkbox"/> Yes | <input type="checkbox"/> No | | |
| Variances to zoning code have been granted. | | | <input type="checkbox"/> Yes | <input checked="" type="checkbox"/> No | | |
| Describe any variances that have been granted to zoning code. | | N/A | | | | |

1.14 Other Zoning Compliance Matters

Conforming/Non-Conforming Uses, Structures and Lots

In general, a non-conforming use, structure or lot is a use, structure or lot that was lawful at one time but that does not now conform to present zoning requirements. Under present zoning requirements, limitations may apply to extending, enlarging or continuing the non-conformity and to altering and repairing non-conforming structures. In some cases, a non-conforming structure that is destroyed or damaged cannot be reconstructed.

If a variance has been granted or if uses, structures or lots are either non-conforming or illegal, the purchaser should consult with county zoning authorities as to possible limitations that may apply in situations such as those described above.

A purchaser may not be able to obtain financing or insurance if the condominium project has a non-conforming or illegal use, structure or lot.

| | Conforming | Non-Conforming | Illegal |
|------------|-------------------------------------|--------------------------|--------------------------|
| Uses | <input checked="" type="checkbox"/> | <input type="checkbox"/> | <input type="checkbox"/> |
| Structures | <input checked="" type="checkbox"/> | <input type="checkbox"/> | <input type="checkbox"/> |
| Lot | <input checked="" type="checkbox"/> | <input type="checkbox"/> | <input type="checkbox"/> |

If a non-conforming use, structure or lot exists in this project, this is what will happen under existing laws or codes if the structure is damaged or destroyed:

N/A

1.15 Conversions

| | |
|---|--|
| <p>Developer's statements regarding units that may be occupied for residential use and that have been in existence for five years or more.</p> | <p><input checked="" type="checkbox"/> Applicable <input type="checkbox"/> Not Applicable</p> |
| <p>Developer's statement, based upon a report prepared by a Hawaii-licensed architect or engineer, describing the present condition of all structural components and mechanical and electrical installations material to the use and enjoyment of the units:</p> <p>See Architect's Condition Report, dated October 4, 2006, attached hereto as Exhibit "E". Developer adopts this certification stating that the structure and related systems and components appear to be in satisfactory and sound condition for the stated age.</p> | |
| <p>Developer's statement of the expected useful life of each item reported above: Provided that proper maintenance is applied to the Units, the expected useful life is approximately twenty-five (25) years for Unit 1.</p> | |
| <p>List of any outstanding notices of uncured violations of any building code or other county regulations: N/A</p> | |
| <p>Estimated cost of curing any violations described above: N/A</p> | |

| |
|---|
| <p>Verified Statement from a County Official</p> |
| <p>Regarding any converted structures in the project, attached as Exhibit "<u>F</u>" is a verified statement signed by an appropriate county official which states that either:</p> <p>(A) The structures are in compliance with all zoning and building ordinances and codes applicable to the project at the time it was built, and specifying, if applicable:</p> <ul style="list-style-type: none"> (i) Any variances or other permits that have been granted to achieve compliance; (ii) Whether the project contains any legal nonconforming uses or structures as a result of the adoption or amendment of any ordinances or codes; and (iii) Any violations of current zoning or building ordinances or codes and the conditions required to bring the structure into compliance; <p>or</p> <p>(B) Based on the available information, the county official cannot make a determination with respect to the foregoing matters in (A) above.</p> |
| <p>Other disclosures and information: Unit 2 is designated as the Additional Dwelling Unit.</p> |

1.16 Project In Agricultural District

| | |
|---|---|
| <p>Is the project in an agricultural district as designated by the land use laws of the State of Hawaii? If answer is "Yes", provide information below.</p> | <p><input type="checkbox"/> Yes <input checked="" type="checkbox"/> No</p> |
| <p>Are the structures and uses anticipated by the Developer's promotional plan for the project in compliance with all applicable state and county land use laws? <input type="checkbox"/> Yes <input type="checkbox"/> No</p> <p>If the answer is "No", provide explanation.</p> | |
| <p>Are the structures and uses anticipated by the Developer's promotional plan for the project in compliance with all applicable county real property tax laws? <input type="checkbox"/> Yes <input type="checkbox"/> No</p> <p>If the answer is "No", provide explanation and state whether there are any penalties for noncompliance.</p> | |
| <p>Other disclosures and information:</p> | |

1.17 Project with Assisted Living Facility

| | |
|---|---|
| <p>Does the project contain any assisted living facility units subject to Section 321-11(10), HRS? If answer is "Yes", complete information below.</p> | <p><input type="checkbox"/> Yes <input checked="" type="checkbox"/> No</p> |
| <p>Licensing requirements and the impact of the requirements on the costs, operations, management and governance of the project. N/A</p> | |
| <p>The nature and the scope of services to be provided. N/A</p> | |
| <p>Additional costs, directly attributable to the services, to be included in the association's common expenses. N/A</p> | |
| <p>The duration of the provision of the services. N/A</p> | |
| <p>Other possible impacts on the project resulting from the provision of the services. N/A</p> | |
| <p>Other disclosures and information. N/A</p> | |

2. PERSONS CONNECTED WITH THE PROJECT

| | |
|---|--|
| <p>2.1 Developer(s)</p> | <p>Name: Susie Ruthann Wood</p> <p>Business Address: 4-831 Kuhio Hwy. #428, Kapaa, HI 96746</p> <p>Business Phone Number: (808) 822-3777 E-mail Address: ruthann4us@yahoo.com</p> |
| <p>Names of officers and directors of developers that are corporations; general partners of a partnership; partners of a limited liability partnership (LLP); or a manager and members of a limited liability company (LLC) (attach separate sheet if necessary).</p> | <p>N/A</p> |
| <p>2.2 Real Estate Broker</p> | <p>Name: REMAX KAUAI.COM LLC d.b.a. REMAX Kauai Business Address: 4-831Kuhio Highway, #428-430 Kapaa, HI 96746</p> <p>Business Phone Number: (808) 822-3777 E-mail Address: ruthann4us@yahoo.com</p> |
| <p>2.3 Escrow Depository</p> | <p>Name: Old Republic Title and Escrow of Hawaii Business Address: 4-831 Kuhio Highway, Suite 416 Kapaa, HI 96746</p> <p>Business Phone Number: (808) 821-6808</p> |
| <p>2.4 General Contractor</p> | <p>Name: Unit 1 (Unknown) + Unit 2 = Roger Kinnaman Business Address: P.O. Box 892 Kalaheo, HI 96741</p> <p>Business Phone Number: (808) 332-0612</p> |
| <p>2.5 Condominium Managing Agent</p> | <p>Name: Self-managed by the Association Business Address: NA</p> <p>Business Phone Number: NA</p> |
| <p>2.6 Attorney for Developer</p> | <p>Name: Michelle S. Miyake, Esq. Business Address: P.O. Box 3050 Lihue, HI 96766-6050</p> <p>Business Phone Number: (808) 245-2482</p> |

3. CREATION OF THE CONDOMINIUM AND CONDOMINIUM DOCUMENTS

A condominium is created by recording in the Bureau of Conveyances (Regular System) or filing in the Office of the Assistant Registrar of the Land Court, or both, a Declaration of Condominium Property Regime, a Condominium Map and the Bylaws of the Association of Unit Owners. The Condominium Property Act (Chapter 514B, HRS), the Declaration, Bylaws and House Rules control the rights and obligations of the unit owners with respect to the project and the common elements, to each other, and to their respective units.

3.1 Declaration of Condominium Property Regime

The Declaration of Condominium Property Regime contains a description of the land, buildings, units, common interests, common elements, limited common elements, and other information relating to the condominium project.

| Land Court or Bureau of Conveyances | Date of Document | Document Number |
|-------------------------------------|------------------|-----------------|
| Bureau of Conveyances | October 26, 2007 | 2007-192664 |

Amendments to Declaration of Condominium Property Regime

| Land Court or Bureau of Conveyances | Date of Document | Document Number |
|-------------------------------------|------------------|-----------------|
| | | |
| | | |
| | | |

3.2 Bylaws of the Association of Unit Owners

The Bylaws of the Association of Unit Owners govern the operation of the condominium project. They provide for the manner in which the Board of Directors of the Association of Unit Owners is elected, the powers and duties of the Board, the manner in which meetings will be conducted, whether pets are prohibited or allowed and other matters that affect how the condominium project will be governed.

| Land Court or Bureau of Conveyances | Date of Document | Document Number |
|-------------------------------------|------------------|-----------------|
| Bureau of Conveyances | October 26, 2007 | 2007-192665 |

Amendments to Bylaws of the Association of Unit Owners

| Land Court or Bureau of Conveyances | Date of Document | Document Number |
|-------------------------------------|------------------|-----------------|
| | | |
| | | |
| | | |

3.3 Condominium Map

The Condominium Map contains a site plan and floor plans, elevations and layout of the condominium project. It also shows the floor plan, unit number and dimensions of each unit.

| | |
|--|------|
| Land Court Map Number | |
| Bureau of Conveyances Map Number | 4534 |
| Dates of Recordation of Amendments to the Condominium Map: | |
| | |

3.4 House Rules

The Board of Directors may adopt rules and regulations (commonly called "House Rules") to govern the use and operation of the common elements and limited common elements. House Rules may cover matters such as parking regulations, hours of operation for common facilities such as recreation areas, use of lanais and requirements for keeping pets. These rules must be followed by owners, tenants, and guests. They do not need to be recorded or filed to be effective. The initial House Rules are usually adopted by the Developer. Changes to House Rules do not need to be recorded to be effective.

| | | |
|--|--|-------------------------------------|
| The House Rules for this project: | | |
| Are Proposed | | <input type="checkbox"/> |
| Have Been Adopted and Date of Adoption | | <input type="checkbox"/> |
| Developer does not plan to adopt House Rules | | <input checked="" type="checkbox"/> |

3.5 Changes to the Condominium Documents

Changes to Condominium Documents: Changes to the Declaration, Bylaws and Condominium Map are effective only if they are duly adopted and recorded. Where permitted, the minimum percentages of the common interest that must vote for or give written consent to changes to the Declaration, Bylaws and Condominium Map are set forth below. The percentages for any individual condominium project may be more than the minimum set by law if the Declaration or Bylaws for the project so provide.

| Document | Minimum Set by Law | This Condominium |
|-------------|--------------------|------------------|
| Declaration | 67% | 100% |
| Bylaws | 67% | 100% |

3.6 Rights Reserved by the Developer to Make Changes to the Condominium Project or Condominium Documents

| | |
|-------------------------------------|---|
| <input type="checkbox"/> | No rights have been reserved to the Developer to change the Declaration, Bylaws, Condominium Map or House Rules (if any). |
| <input checked="" type="checkbox"/> | <p>Developer has reserved the right to change the Declaration, Bylaws, Condominium Map and House rules (if any) and to add to or merge the project or to develop the project in one or more phases, and such rights are summarized as follows:</p> <p>Developer reserves the right to make amendments to the Declaration, Bylaws, and Condominium Map including to file an as-built certificate of architect, to obtain any permits that may be necessary to rebuild a structure in the event of destruction, and in order to correct typographical errors and to comply with Chapter 514B, Hawaii Revised Statutes, and with applicable law. See Article XIV of Declaration.</p> |

4. CONDOMINIUM MANAGEMENT

4.1 Management of the Common Elements

| | |
|--|--|
| <u>Management of the Common Elements:</u> The Association of Unit Owners is responsible for the management of the common elements and the overall operation of the condominium project. The Association may be permitted, and in some cases may be required, to employ or retain a condominium managing agent to assist the Association in managing the condominium project. | |
| The Initial Condominium Managing Agent for this project is (check one): | |
| <input type="checkbox"/> | Not affiliated with the Developer |
| <input checked="" type="checkbox"/> | None (self-managed by the Association) |
| <input type="checkbox"/> | The Developer or an affiliate of the Developer |
| <input type="checkbox"/> | Other (explain) |

4.2 Estimate of the Initial Maintenance Fees

| | |
|--|--|
| <u>Estimate of the Initial Maintenance Fees:</u> The Association will make assessments against your unit to provide funds for the operation and maintenance of the condominium project. If you are delinquent in paying the assessments, a lien may be placed on your unit and the unit may be sold through a foreclosure proceeding. Initial maintenance fees are difficult to estimate and tend to increase as the condominium ages. Maintenance fees may vary depending on the services provided. | |
| Exhibit * __ contains a breakdown of the estimated annual maintenance fees and the monthly estimated maintenance fee for each unit, certified to have been based on generally accepted accounting principles, with the Developer's statement as to when a unit owner shall become obligated to start paying the unit owner's share of the common expenses. *See page 18a, Item 9 | |

4.3 Utility Charges to be Included in the Maintenance Fee

| | |
|--|-------------------------------------|
| If checked, the following utilities are included in the maintenance fee: | |
| <input type="checkbox"/> | Electricity for the common elements |
| <input type="checkbox"/> | Gas for the common elements |
| <input type="checkbox"/> | Water |
| <input type="checkbox"/> | Sewer |
| <input type="checkbox"/> | TV cable |
| <input checked="" type="checkbox"/> | Other (specify) None. |

4.4 Utilities to be Separately Billed to Unit Owner

| | |
|--|-------------------------------|
| If checked, the following utilities will be billed to each unit owner and are not included in the maintenance fee: | |
| <input checked="" type="checkbox"/> | Electricity for the Unit only |
| <input checked="" type="checkbox"/> | Gas for the Unit only |
| <input checked="" type="checkbox"/> | Water |
| <input checked="" type="checkbox"/> | Sewer |
| <input checked="" type="checkbox"/> | TV cable |
| <input checked="" type="checkbox"/> | Other (specify) *See page 18. |

5. SALES DOCUMENTS

5.1 Sales Documents Filed with the Real Estate Commission

| | |
|---|---|
| Sales Documents on file with the Commission include, but are not limited to, the following: | |
| <input checked="" type="checkbox"/> | Specimen Sales Contract Exhibit <u>G</u> contains a summary of the pertinent provisions of the sales contract. Including but not limited to any rights reserved by the Developer. |
| <input checked="" type="checkbox"/> | Escrow Agreement dated: October 23, 2007 Name of Escrow Company: Old Republic Title and Escrow of Hawaii Exhibit <u>H</u> contains a summary of the pertinent provisions of the escrow agreement. |
| <input type="checkbox"/> | Other |

5.2 Sales to Owner-Occupants

If this project contains three or more residential units, the Developer shall designate at least fifty percent (50%) of the units for sale to Owner-Occupants.

| | |
|--------------------------|--|
| <input type="checkbox"/> | The sales of units in this project are subject to the Owner-Occupant requirements of Chapter 514B. |
| <input type="checkbox"/> | Developer has designated the units for sale to Owner-Occupants in this report. See Exhibit _____. |
| <input type="checkbox"/> | Developer has or will designate the units for sale to Owner-Occupants by publication. |

5.3 Blanket Liens

Blanket Liens: A blanket lien is an encumbrance (such as a mortgage) on the entire condominium project or more than one unit that secures some type of monetary debt (such as a loan) or other obligation. Blanket liens (except for improvement district or utility assessments) must be released as to a unit before the developer conveys the unit to a purchaser. The purchaser's interest will be affected if the developer defaults and the lien is foreclosed prior to conveying the unit to the purchaser.

| | |
|-------------------------------------|---|
| <input type="checkbox"/> | There are <u>no blanket liens</u> affecting title to the individual units. |
| <input checked="" type="checkbox"/> | There are <u>blanket liens</u> that may affect title to the individual units. |

| <u>Type of Lien</u> | <u>Effect on Purchaser's Interest and Deposit if Developer Defaults or Lien is Foreclosed Prior to Conveyance</u> |
|---------------------|--|
| Mortgage | Lender has priority over a Buyer's rights under a sales contract. Foreclosure would terminate Buyer's interest, and Buyer shall be entitled to refund of all deposits, less escrow costs. |

5.4 Construction Warranties

Construction Warranties: Warranties for individual units and the common elements, including the beginning and ending dates for each warranty (or the method of calculating them), are as set forth below:

Building and Other Improvements:
None. There are no warranties, express or implied.

Appliances:
None. There are no warranties, express or implied.

5.5 Status of Construction, Date of Completion or Estimated Date of Completion

| |
|--|
| <p>Status of Construction: Construction of Unit 1 was completed in 2001. Construction of Unit 2 was completed in September, 2006.</p> |
| <p>Completion Deadline: If a sales contract for a unit is signed before the construction of the unit has been completed, or, in the case of a conversion, completion of any repairs, does not occur by the completion deadline set forth below, one of the remedies available to a purchaser is a cancellation of the purchaser's sales contract. The sales contract may include a right of the Developer to extend the completion deadline for force majeure as defined in the sales contract. The sales contract may also provide additional remedies for the purchaser.</p> |
| <p>Completion Deadline for any unit not yet constructed, as set forth in the sales contract: N/A</p> |
| <p>Completion Deadline for any repairs required for a unit being converted, as set forth in the sales contract: N/A</p> |

5.6 Developer's Use of Purchaser Deposits to Pay for Project Construction Costs Before Closing or Conveyance

The Developer is required to deposit all moneys paid by purchasers in trust under a written escrow agreement with a Hawaii licensed escrow depository. Escrow shall not disburse purchaser deposits to the Developer or on behalf of the Developer prior to closing, except if a sales contract is canceled or if Developer has met certain requirements, which are described below.

5.6.1 Purchaser Deposits Will Not Be Disbursed Before Closing or Conveyance

| | |
|-------------------------------------|--|
| <input checked="" type="checkbox"/> | <p>The Developer hereby declares by checking the box to the left that it shall use its own funds to complete the construction of the condominium project by the date indicated in Section 5.5 of this report, and the Developer, pursuant to its own analysis and calculations, certifies that it has sufficient funds to complete the construction of the condominium project. If the box to the left is checked, Sections 5.6.2 and 5.7, which follow below, will not be applicable to the project.</p> |
|-------------------------------------|--|

5.6.2 Purchaser Deposits Will Be Disbursed Before Closing

| | |
|---|--|
| <p>Hawaii law provides that, if certain statutory requirements are met, purchaser deposits in escrow under a binding sales contract may be used before closing to pay for certain project costs. For this project, the Developer indicates that purchaser deposits may be used for the following purposes (check applicable box):</p> | |
| <input type="checkbox"/> | <p>For new construction: to pay for project construction costs described in the Developer's budget and approved by the Developer's lender or an otherwise qualified, financially disinterested person; or</p> |
| <input type="checkbox"/> | <p>For conversions: to pay for repairs necessary to cure violations of county zoning and building ordinances and codes, for architectural, engineering, finance and legal fees, and for other incidental expenses.</p> |

In connection with the use of purchaser deposits (check Box A or Box B):

| | |
|--|---|
| <p>Box A <input type="checkbox"/></p> | <p>The Developer has submitted all information and documents required by law and the Commission prior to the disbursement of purchaser deposits before closing. This means that the Developer may use such deposits before closing. If the Developer decides not to use purchaser deposits before closing, the Developer does not need to amend this report.</p> <p>If Box A is checked, you should read and carefully consider the following notice, which is required by law:</p> <p><u>Important Notice Regarding Your Deposits:</u> Deposits that you make under your sales contract for the purchase of the unit may be disbursed before closing of your purchase to pay for project costs, construction costs, project architectural, engineering, finance, and legal fees, and other incidental expenses of the project. While the developer has submitted satisfactory evidence that the project should be completed, it is possible that the project may not be completed. If your deposits are disbursed to pay project costs and the project is not completed, there is a risk that your deposits will not be refunded to you. You should carefully consider this risk in deciding whether to proceed with your purchase.</p> |
| <p>Box B <input type="checkbox"/></p> | <p>The Developer has not submitted all information and documents required by law and the Commission, and, until all such information and documents are submitted, thus, the Developer cannot use purchaser deposits.</p> <p>If the Developer later submits all information and documents required by law and the Commission for the use of purchaser deposits, then the Developer must provide an amendment to this report or an amended developer's public report to each purchaser who has signed a sales contract. At such time, the <u>Important Notice Regarding Your Deposits</u> set forth immediately above will apply to all purchasers and will be restated in the amendment to this report or an amended developer's public report. When an effective date for such an amendment or an amended developer's public report is issued, <u>you will not have the right to rescind or cancel the sales contract by reason of such submission and amendment.</u> (This, however, does not affect your right to rescind for material changes or any other right you may have to rescind or cancel the sales contract, as described in Section 5.8 below.) If the Developer decides not to use purchaser deposits before closing, the Developer does not need to amend this report.</p> <p>You should understand that, although the <u>Important Notice Regarding Your Deposits</u> set forth above does not currently apply to you, it might apply to you in the future, and, therefore, you should read and carefully consider it now to ensure that you understand the risk involved in deciding whether to proceed with your purchase.</p> |

Material House Bond. If the Developer has submitted to the Commission a completion or performance bond issued by a material house instead of a surety as part of the information provided prior to the use of purchaser deposits prior to closing or conveyance of a unit, the Developer shall disclose the same below and disclose the impact of any restrictions on the Developer's use of purchaser deposits.

5.7 Rights Under the Sales Contract

Before signing the sales contract, prospective purchasers should carefully review all documents relating to the project. These include but are not limited to the documents listed below. Items 2, 3 and 4 are made a part of this public report, as well as Item 5, if any, and are being delivered to you with this report.

| | |
|----|--|
| 1. | Developer's Public Report |
| 2. | Declaration of Condominium Property Regime (and any amendments) |
| 3. | Bylaws of the Association of Unit Owners (and any amendments) |
| 4. | Condominium Map (and any amendments) |
| 5. | House Rules, if any |
| 6. | Escrow Agreement |
| 7. | Hawaii's Condominium Property Act (Chapter 514B, HRS, as amended) and Hawaii Administrative Rules (Chapter 16-107, adopted by the Real Estate Commission, as amended), provided that rules and regulations under Chapter 514B have not yet been adopted. |
| 8. | Other: Declaration of Easements, Covenants and Restrictions – Document No. 92-056477 |

Copies of the condominium and sales documents and amendments made by the Developer are available for review through the Developer or through the Developer's sales agent, if any. The Condominium Property Regime law (Chapter 514B, HRS) and the Administrative Rules (Chapter 107, HAR), are available online. Please refer to the following sites:

Website to access official copy of laws: www.capitol.hawaii.gov

Website to access rules: www.hawaii.gov/dcca/har

5.8 Purchaser's Right to Cancel or Rescind a Sales Contract

A purchaser's right to cancel a sales contract or to rescind a sales contract may arise under varying circumstances. In the sections below, some circumstances that will give rise to a purchaser's right to cancel or rescind are described, together with what a purchaser must do if the purchaser wishes to exercise any of the rights.

5.8.1 When a Sales Contract becomes Binding and Purchaser's 30-Day Right to Cancel a Sales Contract

A sales contract signed by a purchaser and the developer will not become binding on a purchaser or the Developer until the following events have taken place:

(1) The purchaser has signed the sales contract.

(2) The Developer has delivered to the purchaser a true copy of the developer's public report with an effective date issued by the Commission, together with all amendments to the report as of the date of delivery, and the project's recorded Declaration and Bylaws, House Rules (if any), the Condominium Map and any amendments to them to date (all of which are a part of the developer's public report). If it is impracticable to include a letter-sized Condominium Map, the Developer must provide written notice of an opportunity to examine the Condominium Map.

(3) The Developer has delivered to the purchaser a notice of the purchaser's 30-day cancellation right on a form prescribed by the Commission.

(4) The purchaser does at least one of the following:

(a) Waives the purchaser's right to cancel the sales contract within 30 days from receipt of the notice of the purchaser's 30-day cancellation right; or

- (b) Allows the 30-day cancellation period to expire without exercising the right to cancel; or
- (c) Closes the purchase of the unit before the 30-day cancellation period expires.

The purchaser or the Developer may cancel the sales contract at any time during the 30-day cancellation period, and the sales contract will be canceled and the purchaser's deposits returned to the purchaser, less any escrow cancellation fee and other costs associated with the purchase, up to a maximum of \$250.

5.8.2 Right to Cancel a Sales Contract if Completion Deadline Is Missed

In addition to the purchaser's 30-day cancellation right described in Section 5.8.1 above, when a sales contract is signed before completion of construction of a project, the purchaser will have the right to cancel if the unit is not completed by certain deadlines. In conversion projects, there must be a deadline for completion of any required repairs. Every sales contract shall contain an agreement of the Developer that the completion of construction shall occur on or before the completion deadline, and that completion deadline is set forth in this report in Section 5.5. The sales contract shall provide that the purchaser may cancel the sales contract at any time after the specified completion deadline, if completion of construction does not occur on or before the completion deadline, as the same may have been extended. Upon a cancellation, the purchaser's deposits shall be refunded, less any escrow cancellation fee and other costs associated with the purchase, up to a maximum of \$250.00.

5.8.3 Purchaser's Right to Rescind a Binding Sales Contract After a Material Change

If a "material change" in a project occurs after a purchaser has signed a sales contract that has become binding, the purchaser will have a 30-day right to rescind after notification and description of the material change. A material change is defined in the Condominium Property Act to be any change that "directly, substantially and adversely affects the use or value of (1) a purchaser's unit or appurtenant limited common elements; or (2) those amenities of the project available for the purchaser's use."

The purchaser will be informed of the material change by the developer on a form prescribed by the Commission containing a description of the material change.

After notice of the material change, the purchaser may waive the right to rescind by:

- (1) Checking the waiver box on the rescission form; or
- (2) Letting the 30-day rescission period expire, without taking any action to rescind; or
- (3) Closing the purchase of the unit before the 30-day rescission period expires.

The rescission form must be signed by all purchasers of the affected unit and delivered to the developer no later than midnight of the 30th calendar day after the purchasers received the rescission form from the developer. Purchasers who validly exercise the right of rescission shall be entitled to a prompt and full refund of any moneys paid.

A rescission right shall not apply in the event of any additions, deletions, modifications and reservations including, without limitation, the merger or addition or phasing of a project, made pursuant to the terms of the project's Declaration.

These provisions shall not preclude a purchaser from exercising any rescission rights pursuant to a contract for the sale of a unit or any applicable common law remedies.

6. MISCELANEOUS INFORMATION NOT COVERED ELSEWHERE IN THIS REPORT

1. Additional Dwelling Unit – Unit 2. Current County of Kauai (County) ordinances relating to building an additional dwelling unit (“ADU”) on residentially zoned parcels apply to Unit 2. Current County ordinances allow for the construction of one (1) single-family dwelling and one (1) ADU on the property. Construction of the ADU is authorized pursuant to a specific ordinance that may or may not continue to be in effect in the future. No warranty or representation is made by the Developer as to the continued effectiveness of the ADU ordinance or the ability of any owner to construct an ADU on the property at any specific time in the future. Also, under current County zoning and building procedures, the ADU is defined as the second of the single-family dwellings to be constructed on the property; the first single-family dwelling to be constructed on the property will not be considered by the County as an ADU but rather will be considered by the County as the “primary” single-family dwelling authorized to be constructed on the property. There is no guarantee that the owners of both Units in this Project will be able to construct a single-family dwelling on their respective Unit in the event the ADU ordinance expires and is not renewed, or in the event of any amendment to the ADU ordinance that adversely affects current rights regarding the construction of ADUs.

A prospective purchaser who does not plan to build in the immediate future may find that passage of time or a change in the Comprehensive Zoning Ordinance may preclude any residential development of the ADU in this Project. In other words, a prospective purchaser of the Project should consult with County planning authorities regarding an ADU, other building permit requirements, and any amendments to applicable ordinances regarding the same that may have been adopted subsequent to the date of this Report.

2. Building Improvement Restrictions. It is anticipated that Unit 2 will be replaced by or supplemented with a residential dwelling.

Unit 1 - Unit 1 is restricted to having a residential dwelling containing two (2) bedrooms, and cannot exceed two (2) stories. This dwelling shall not exceed 1,000 square feet of livable floor area, exclusive of lanais, patios, or garage. Parking is limited to two (2) cars.

Unit 2 – Unit 2 is restricted to having a residential dwelling containing two (2) bedrooms, and cannot exceed two (2) stories. This dwelling shall not exceed 1,000 square feet of livable floor area, exclusive of lanais, patios, or garage. Parking is limited to two (2) cars.

3. Common Interests. Each Unit shall have appurtenant thereto an undivided fifty percent (50%) interest in all common elements of the property, and the same proportionate share in all common profits and common expenses of the property (except as may be otherwise provided in the Declaration or Bylaws) and for all other purposes, including voting. The percentage common interest for each Unit is determined by apportioning a fifty percent (50%) interest to each Unit, irrespective of the actual land areas appurtenant to each Unit.
4. Declaration of Covenants. This is a condominium project, which should not be confused with a subdivision. This Project is located on Lot 6 of the Subdivision of Portion of Lot 228 Kapaa Homesteads, Fourth Series. Lots in this subdivision are subject to the Declaration of Easements, Covenants and Restrictions – Document No. 92-056477. Prospective purchasers are encouraged and cautioned to review carefully the terms of the subject Declaration as it contains restrictions that affect all units in this Project. See Exhibit “J”, which contains a summary of the recorded restrictive covenants for the subdivision within which this Project is located.
5. Easements. Responsibility for maintenance and repair of the access easements including as shown on the Condominium Map will be shared equally by Units 1 and 2 because the actual use by each Unit of such easements are anticipated to be the same.

6. Elevation Agreement. This Project is also subject to an Elevation Agreement, January 13, 2006, recorded as Document No. 2006-029656. Due to the high elevation of the property upon which the Project is located, the owners have been required to enter into an elevation agreement with the County's Department of Water ("Water"). This Agreement indemnifies Water from claims by reason of inadequate water supply and property owners agree to accept such service as is available, and to install and maintain a water storage tank and water pump of suitable design and of sufficient capacity at its own expense, if necessary. Moreover, when required by the Water, the owner shall install an air gap or other protective devices between owner's supply pipe and Water's service connection.
7. Floodway and Flood Fringe. Each unit is subject to a floodway and flood fringe, and in no event shall the improvements fail to comply with any zoning restrictions imposed by the County for the Project in light of being subject to these fringes.
8. Mailbox. Unit 1 has its own mailbox. Unit 2 must go to the U.S. postal office to receive mail.
9. Maintenance Fees. The Developer believes that there will be no maintenance fees. This is so because all costs of every kind pertaining to each unit and its respective limited common element including, but not limited to, cost of landscaping, maintenance, repair, replacement, and improvement shall be borne entirely by the respective unit owner. All utilities are, and will be separately metered. The Developer believes that the owners would rather treat any repair, maintenance, or replacement, including any maintenance of the common elements, as a special assessment rather than collect and maintain a reserve fund. Based on the foregoing, the Developer has not attached schedule of the breakdown of the annual maintenance fees and the monthly estimated cost for each unit pursuant to section 514B-83(a)(3).

Developer discloses that no reserve study was done in accordance with Section 514A-83.6, Hawai'i Revised Statutes, and replacement reserve rules, Subchapter 6, Title 16, Chapter 107, Hawai'i Administrative Rules, as amended. No reserves are necessary because there are no common elements that require any type of replacement or major repair.

Insurance. Developer anticipates the Association will elect to permit individual unit owners to obtain and maintain separate policies of fire insurance and name the Association as an additional insured. In such case, fire insurance premiums will be the responsibility of individual unit owners and not common expenses. Prospective purchasers should consult with their own insurance professionals to obtain and estimate for individual fire and hazard insurance.

10. Real Estate Salesperson. Pursuant to sections 16-99-3(g) and 16-99-11(d), Hawaii Administrative Rules, prospective purchasers are hereby advised that the Developer has an active Hawaii real estate salesperson license (RS-64808, licensed as Susie R. Wood), and is a current and active Hawaii-licensed real estate salesperson for the Project Broker, REMAX KAUAI.COM LLC d.b.a. Remax Kauai. Pursuant to section 16-99-11(c), Hawaii Administrative Rules, no licensee shall be allowed to advertise "For Sale by Owner," "For Rent by Owner," "For Lease by Owner," or "For Exchange by Owner." See also Exhibit I.
11. Road Widening Setback. The Project and each of the limited common element land areas of each unit are subject to a seven (7) feet wide future road widening setback along Laipo Road in favor of the County of Kaua'i, and subject to an eight (8) feet wide future road widening setback along Hauaala Road in favor of the County of Kauai. No new structures shall be permitted within the reserve, and all new structures shall be setback from the reserve.
12. Uses. All of the units in the Project are to be used for permitted residential uses only. No units shall be used for transient, hotel, or timeshare purposes. There will be no commercial use except those activities permitted by County ordinance.
13. Utilities. Each unit is responsible for the costs associated with installing its own utilities.
14. Warranties. None.

15. Wastewater. Unit 1 has an existing septic system. This existing septic system has the capacity for the existing 1 bedroom dwelling on Unit 1, and 3 additional bedrooms. Unit 1 has the right to add an additional bedroom. Unit 2 will also need to be serviced by this septic system and is limited to 2 bedrooms. Design and installation to hook up will be at Unit 2's own expense. A prospective purchaser should verify requirements with the County and seek design and installation estimates prior to proceeding with the wastewater system. Thereafter, costs for maintenance and repair of septic system will be borne equally.
16. Water. Presently, there is a County public water system available to the Project. Unit 1 has its own individual water meter. Unit 2 shall be responsible for its own costs associated with purchasing and installing its own water meter and connecting it to the public water system. A prospective purchaser of either Unit should note that the Elevation Agreement, January 13, 2006, recorded as Document No. 2006-029656, described in Paragraph 7 above. A prospective purchaser should verify with the County regarding present water availability.
17. Zoning. The Developer certifies that the Project is located on land zoned R-4 by the County of Kauai. Except as limited specifically by the condominium documents, all uses permitted in this zone are permitted. Uses in one zone are not the same as in the other, and a prospective purchaser should consult with the appropriate County agency for information on uses and construction in the respective zone.

The Developer declares subject to the penalties set forth in Section 514B-69, HRS, that this project conforms to the existing underlying county zoning for the project, zoning and building ordinances and codes and all applicable permitting requirements adopted by the county in which the project is located, all in accordance with Sections 514B-5 and 32(a)(13), HRS.

For any conversion, if any variances have been granted, they are specified in Section 1.14 of this report, and, if purchaser deposits are to be used by the Developer to cure any violations of zoning, permitting requirements or rules of the county in which the project is located, the violation is specified in Section 1.15 of this report, along with the requirements to cure any violation, and Section 5.5 specifies the date by which the cure will be completed.

The Developer hereby certifies that all the information contained in this report and the exhibits attached to this report and all documents to be furnished by the Developer to purchasers concerning the project have been reviewed by the Developer and are, to the best of the Developer's knowledge, information and belief, true, correct and complete. The Developer hereby agrees promptly to amend this report to report and include either or all material facts, material or pertinent changes to any information contained in or omitted from this report and to file annually a report to update the material contained in this report at least 30 days prior to the anniversary date of the effective date of this report.

Susie Ruthann Wood

Printed Name of Developer

By: *Susie Ruthann Wood*
Duly Authorized Signatory*

10/26/07
Date

Susie Ruthann Wood, Developer/Owner

Printed Name & Title of Person Signing Above



Distribution:

Department of Finance, County of Kauai

Planning Department, County of Kauai

***Must be signed for a corporation by an officer; for a partnership or limited liability partnership (LLP) by the general partner; for a limited liability company (LLC) by the manager or an authorized member; and for an individual by the individual.**

TRUE NORTH
Scale: 1 in. = 30 ft.

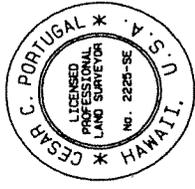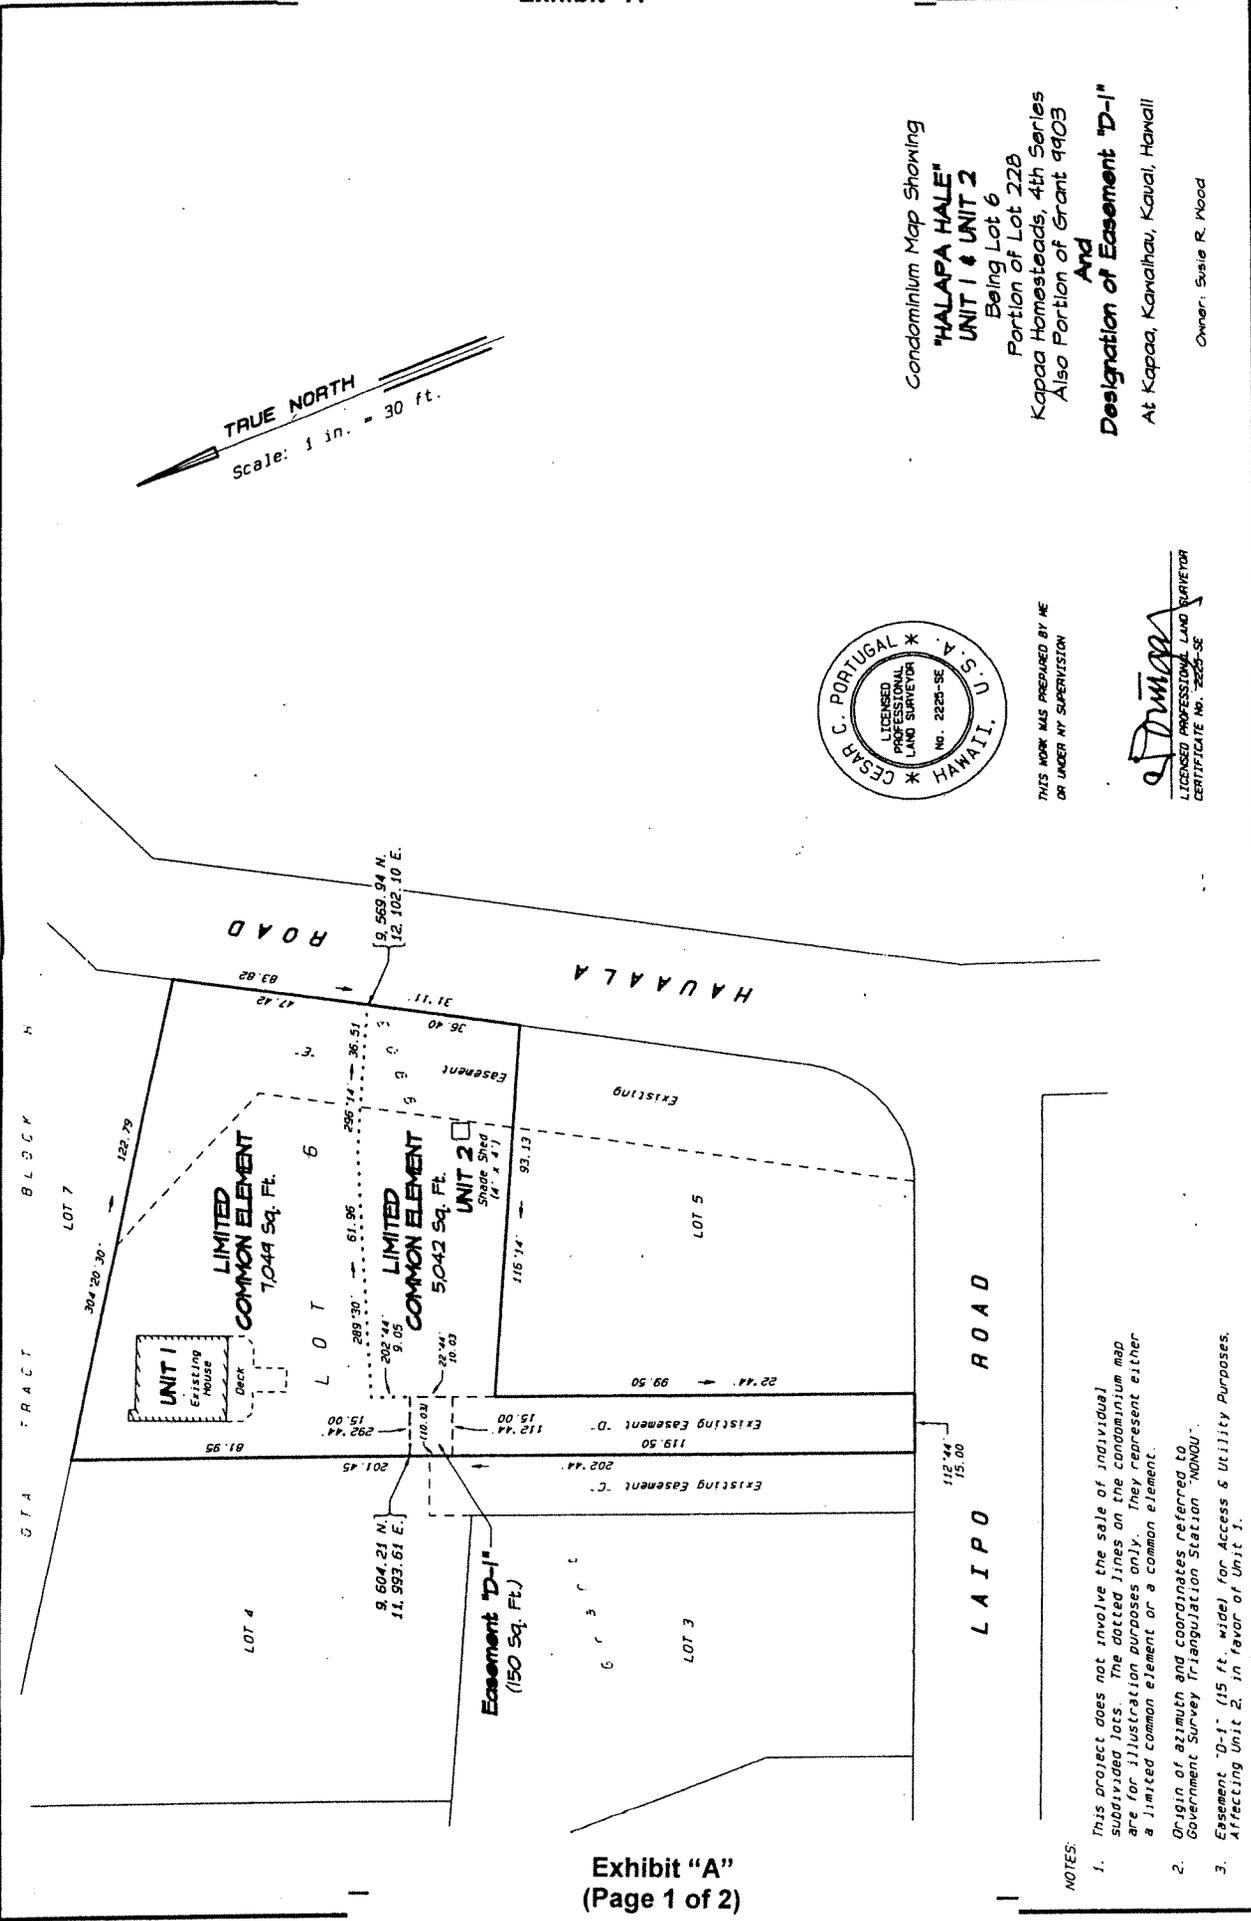

THIS WORK WAS PREPARED BY ME
OR UNDER MY SUPERVISION

[Signature]
LICENSED PROFESSIONAL LAND SURVEYOR
CERTIFICATE NO. 2225-SE

Condominium Map Showing
"HALAPA HALE"
UNIT 1 & UNIT 2
Being Lot 6
Portion of Lot 22B
Kapaa Homesteads, 4th Series
Also Portion of Grant 9903
And
Designation of Easement "D-1"
At Kapaa, Kanihau, Kawai, Hanali

Owner: Susie R. Wood

- NOTES:
- This project does not involve the sale of individual subdivided lots. The dotted lines on the condominium map are for illustration purposes only and represent either a limited common element or a common element.
 - Origin of azimuth and coordinates referred to Government Survey Triangulation Station "NONOU".
 - Easement "D-1" (15 ft. wide) for Access & Utility Purposes. Affecting Unit 2, in favor of Unit 1.

June 3, 2005
11:17:17
Comp. File 61797620050402

PORTUGAL SURVEYING & MAPPING INC.
1840 Leileione St.

Exhibit "A"

Description of Units

The fee simple Project consists of two (2) buildings. Unit 1 contains one (1) two-story residential dwelling without basement. Unit 2 contains one (1) one-story shed without basement. There are a total of two (2) units in the Project.

Unit 1 and Unit 2 are located as shown on the Condominium Map.

1. Unit 1. Unit 1 consists of one freehold estate consisting of one (1) existing building. The building is a two-story residential dwelling, without basement (shown as Unit 1 Existing House on the Condominium Map). The dwelling has masonite siding walls, pier and post foundation with Architect 80 roofing, and contains a one (1) bedroom and one (1) bath on the upper floor. The lower floor contains the entry, living area, and dining area. The net living area of the residential dwelling of Unit 1 is approximately 667 square feet. Parking for at least but no more than two (2) vehicles is available anywhere within the Limited Common Element land area.
2. Unit 2. Unit 2 consists of one (1) one-story shade structure constructed of iron fence posts and shade cloth, without basement, containing one (1) room (shown as Unit 2 Shade Shed on the Condominium Map). The Unit contains approximately sixteen (16) square feet of net interior area. Parking for at least but no more than two (2) vehicles is available anywhere within the Limited Common Element land area.

The approximate net floor areas of each unit as set forth above is measured from the interior surface of the unit perimeter walls and includes all of the walls and partitions within its perimeter walls.

End of Exhibit "A"
(Page 2 of 2)

Exhibit “B”

Common Elements

1. The land in fee simple described in Exhibit “A” attached to the Declaration.
2. All commonly used present or future ducts, electrical equipment, wiring, pipes, and other central and appurtenant installations over, under, and across the Project for services such as cable, gas, irrigation, light, power, sewerage, telecommunications equipment, telephone, and similar utilities that services more than one (1) Unit and any easements for such utility services.
3. The common easements for drainage and all common and shared installations for underground utilities including electricity, water, sewer, telephone, and cable television that run upon and under the Limited Common Elements or Common Elements, if any.
4. All other parts of the Project existing for the common use or necessary to the existence, maintenance, and safety of the Project.

End of Exhibit “B”
(Page 1 of 1)

Exhibit "C"

Limited Common Elements

The limited common elements appurtenant to each unit consist of the portion hereby designated, set aside, and reserved for the exclusive use of that unit are shown on the Condominium Map and include:

1. Unit 1. The land area surrounding and under Unit 1 is a Limited Common Element of Unit 1 and is for the exclusive use of Unit 1 and consists of approximately 7,049 square feet subject, however, to a seven (7) feet wide future road widening setback along Laipo Road in favor of the County of Kauai (hereinafter referred to as the "County"), an eight (8) feet wide future road widening setback along Hauaala Road in favor of the County, and existing Easement "E" for drainage purposes, together with existing Easement "C" for access and utility purposes, existing Easement "D" for access and utility purposes, and Easement "D-1" (15 feet wide) affecting Unit 2 for access and utility purposes. Unit 1 has its own water meter, which is a Limited Common Element of Unit 1.
2. Unit 2. The land area surrounding and under Unit 2 is a Limited Common Element of Unit 2 and is for the exclusive use of Unit 2 and consists of approximately 5,042 square feet subject, however, to a seven (7) feet wide future road widening setback along Laipo Road in favor of the County, an eight (8) feet wide future road widening setback along Hauaala Road in favor of the County, and existing Easement "D" for access and utility purposes, existing Easement "E" for drainage purposes, and Easement "D-1" (15 feet wide) for access and utility purposes.

Any fences, walls, or utility systems or lines that are located within the limited common land area and which services or benefits only one (1) Unit shall be deemed a Limited Common Element of such Unit.

DESCRIPTION

"HALAPA HALE"

UNIT 1 LIMITED COMMON ELEMENT

Portion of Lot 6
Being Portion of Lot 228 Kapaa Homesteads, 4th Series

Also Portion of Grant 9903

Land situated at Kapaa, Kawaihau, Kauai, Hawaii.

Beginning at the south corner of this parcel of land, the east corner of Unit 2, Limited Common Element of "Halapa Hale", portion of Lot 6, being portion of Lot 228 Kapaa Homesteads, 4th Series, also portion of Grant 9903 and the west side of Hauaala Road, the coordinate of said point of beginning referred to Government Survey Triangulation Station "NONOU" being 9,569.94 feet north and 12,102.10 feet east, thence running by azimuths measured clockwise from True South:

| | | | |
|----|------------|--------|--|
| 1. | 116°14' | 36.51 | feet along Unit 2, Limited Common Element of "Halapa Hale", portion of Lot 6, being portion of Lot 228 Kapaa Homesteads, 4 th Series, also portion of Grant 9903; |
| 2. | 109°30' | 66.96 | feet along same; |
| 3. | 22°44' | 9.05 | feet along same; |
| 4. | 112°44' | 15.00 | feet along same; |
| 5. | 202°44' | 81.95 | feet along Lot 4, portion of Lot 228 Kapaa Homesteads, 4 th Series, also portion of Grant 9903; |
| 6. | 304°20'30" | 122.79 | feet along Lot 7 Block, "H" of "Ota Tract"; |

Page 1 of 3

| | | | |
|----|--------|-------|---|
| 7. | 31°11' | 47.42 | feet along the west side of Hauaala Road to the point of beginning and containing an area of 7,049 Square Feet. |
|----|--------|-------|---|

SUBJECT, HOWEVER, to Existing Easement "E" for Drainage Purposes.

TOGETHER WITH, the following:

1. Existing Easement "C" for Access and Utility Purposes.
2. Existing Easement "D" for Access and Utility Purposes.
3. Easement "D-1" (15 ft wide) affecting Unit 2, for Access and Utility Purposes described as follows:

EASEMENT "D-1"


Beginning at the north corner of this easement, the northwest corner of Unit 2, Limited Common Element of "Halapa Hale", portion of Lot 6, being portion of Lot 228 Kapaa Homesteads, 4th Series, also portion of Grant 9903 and the east side of Lot 4, portion of Lot 228 Kapaa Homesteads, 4th Series, also portion of Grant 9903, the coordinate of said point of beginning referred to Government Survey Triangulation Station "NONOU" being 9,604.21 feet north and 11,993.61 feet east, thence running by azimuths measured clockwise from True South:

| | | | |
|----|---------|-------|---|
| 1. | 292°44' | 15.00 | feet along Unit 1, Limited Common Element of "Halapa Hale", portion of Lot 6, being portion of Lot 228 Kapaa Homesteads, 4 th Series, also portion of Grant 9903; |
| 2. | 22°44' | 10.03 | feet along remainder of Unit 2, Limited Common Element of "Halapa Hale", portion of Lot 6, being portion of Lot 228 Kapaa Homesteads, 4 th Series, also portion of Grant 9903; |
| 3. | 112°44' | 15.00 | feet along same; |

4. 202°44'

10.03

feet along Lot 4, portion of Lot 228
Kapaa Homesteads, 4th Series, also
portion of Grant 9903 to the point of
beginning and containing an area of
150 Square Feet.

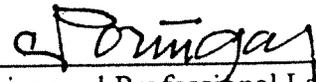

Licensed Professional Land Surveyor
Certificate 2225-SE
Expires: 4/30/2005
Portugal Surveying & Mapping, Inc.
Lihue, Kauai, Hawaii
June 3, 2005

TMK: (4) 4-6-17:78

DESCRIPTION

"HALAPA HALE"

**UNIT 2
LIMITED COMMON ELEMENT**

Portion of Lot 6
Being Portion of Lot 228 Kapaa Homesteads, 4th Series

Also Portion of Grant 9903

Land situated at Kapaa, Kawaihau, Kauai, Hawaii.

Beginning at the east corner of this parcel of land, the south corner of Unit 1, Limited Common Element of "Halapa Hale", portion of Lot 6, being portion of Lot 228 Kapaa Homesteads, 4th Series, also portion of Grant 9903 and the west side of Hauaala Road, the coordinate of said point of beginning referred to Government Survey Triangulation Station "NONOU" being 9,569.94 feet north and 12,102.10 feet east, thence running by azimuths measured clockwise from True South:

| | | | |
|----|---------|--------|--|
| 1. | 31°11' | 36.40 | feet along the west side of Hauaala Road; |
| 2. | 116°14' | 93.13 | feet along Lot 5, portion of Lot 228 Kapaa Homesteads, 4 th Series, also portion of Grant 9903; |
| 3. | 22°44' | 99.50 | feet along same; |
| 4. | 112°44' | 15.00 | feet along the north side of Laipo Road; |
| 5. | 202°44' | 119.50 | feet along Lot 4, portion of Lot 228 Kapaa Homesteads, 4 th Series, also portion of Grant 9903; |

| | | | |
|----|---------|-------|---|
| 6. | 292°44' | 15.00 | feet along Unit 1, Limited Common Element of "Halapa Hale", portion of Lot 6, being portion of Lot 228 Kapaa Homesteads, 4 th Series, also portion of Grant 9903 ; |
| 7. | 202°44' | 9.05 | feet along same; |
| 8. | 289°30' | 61.96 | feet along same; |
| 9. | 296°14' | 36.51 | feet along same to the point of beginning and containing an area of 5,042 Square Feet. |

SUBJECT, HOWEVER, to the following:

1. Existing Easement "D" for Access and Utility Purposes.
2. Existing Easement "E" for Drainage Purposes.
2. Easement "D-1" (15 ft wide) for Access and Utility Purposes described as follows:


EASEMENT "D-1"

Beginning at the north corner of this easement, the west corner of Unit 1, Limited Common Element of "Halapa Hale", portion of Lot 6, being portion of Lot 228 Kapaa Homesteads, 4th Series, also portion of Grant 9903 and the east side of Lot 4, portion of Lot 228 Kapaa Homesteads, 4th Series, also portion of Grant 9903, the coordinate of said point of beginning referred to Government Survey Triangulation Station "NONOU" being 9,604.21 feet north and 11,993.61 feet east, thence running by azimuths measured clockwise from True South:

| | | | |
|----|---------|-------|--|
| 1. | 292°44' | 15.00 | feet along Unit 1, Limited Common Element of "Halapa Hale", portion of Lot 6, being portion of Lot 228 Kapaa Homesteads, 4 th Series, also portion of Grant 9903; |
|----|---------|-------|--|

- | | | | |
|----|---------|-------|---|
| 2. | 22°44' | 10.03 | feet along remainder of Unit 2, Limited Common Element of "Halapa Hale", portion of Lot 6, being portion of Lot 228 Kapaa Homesteads, 4 th Series, also portion of Grant 9903; |
| 3. | 112°44' | 15.00 | feet along same; |
| 4. | 202°44' | 10.03 | feet along Lot 4, portion of Lot 228 Kapaa Homesteads, 4 th Series, also portion of Grant 9903 to the point of beginning and containing an area of 150 Square Feet. |

TOGETHER WITH, Existing Easement "C" for Access and Utility Purposes.

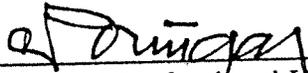

Licensed Professional Land Surveyor
Certificate 2225-SE
Expires: 4/30/2005
Portugal Surveying & Mapping, Inc.
Lihue, Kauai, Hawaii
June 3, 2005

TMK: (4) 4-6-17:78

Exhibit "D"

Encumbrances Against Title

1. For real property taxes due and owing, refer to the County of Kauai, Real Property Tax Office.
2. Title to all minerals and metallic mines reserved to the State of Hawaii.
3. An easement affecting that portion of said land and for the purposes stated herein and incidental purposes as provided in the following

INSTRUMENT : GRANT
Granted To : BOARD OF WATER SUPPLY, COUNTY OF KAUAI
For : pipeline and incidental purposes
Dated : May 1, 1968
Recorded : May 2, 1968 in the Bureau of Conveyances, State of Hawaii, in Book 6068, Page 16
Affects : land herein described
4. RIGHT-OF-ENTRY
In Favor Of : CITIZENS UTILITIES COMPANY, a Delaware corporation
Dated : August 13, 1990
Recorded : November 26, 1990 in the Bureau of Conveyances of the State of Hawaii as Document No. 90-180863
Purpose : right-of-way and easement for utility and incidental
5. EASEMENT D (area 1,642 square feet)
For: access and utility purposes, in favor of Lots 4 and 5
As per survey of Dennis M. Esaki, Registered Land Surveyor, Certificate No. 4383, dated June 22, 1991, as disclosed in DEED dated March 26, 2004, recorded March 31, 2004 in said Bureau as Document No. 2004-064730.
6. EASEMENT E (area 5,066 square feet)
For: drainage purposes
In favor of: County of Kauai
As per survey of Dennis M. Esaki, Registered Land Surveyor Certificate No. 4383, dated June 22, 1991, as disclosed in DEED dated March 26, 2004, recorded March 31, 2004 in said Bureau as Document No. 2004-064730.
7. A 7-foot wide Road Widening Reserve along Laipo Road and an 8-foot wide Road Widening Reserve along Hauaala Road. There shall be no new structure permitted within the reserve, new structure shall be setback from the reserve, as per survey of Dennis M. Esaki, Registered Land Surveyor, Certificate No. 4383, dated June 22, 1991, as disclosed in DEED dated March 26, 2004, recorded March 31, 2004 in said Bureau as Document No. 2004-064730.

8. Restriction of vehicle access along Hauaala Road, as shown on the subdivision map prepared by Dennis M. Esaki, Registered Land Surveyor, Certificate No. 4383, dated June 22, 1991.
9. Flood fringe and Floodway line as shown on the subdivision map prepared by Dennis Esaki, Registered Land Surveyor, Certificate No. 4383, dated June 22, 1991, as disclosed in DEED dated March 26, 2004, recorded March 31, 2004 in said Bureau as Document No. 2004-064730.
10. Restriction by the Planning Commission of the County of Kauai: Reversing on to Laipo Road shall be prohibited. The lot owners shall construct driveway turn-around to eliminate such reversing movements, as per survey of Dennis S. Esaki, Registered Land Surveyor, Certificate No. 4383, dated June 22, 1991, as disclosed in DEED dated March 26, 2004, recorded March 31, 2004 in said Bureau as Document No. 2004-064730.
11. Covenants, Conditions and Restrictions, but omitting any covenants or restrictions if any, based upon race, color, religion, sex, handicap, familial status, or national origin unless and only to the extent that said covenant (a) is exempt under Title 42, Section 3607 of the United States Code or (b) relates to handicap but does not discriminate against handicapped persons, as provided in an instrument.

Entitled : DECLARATION OF EASEMENTS, COVENANTS AND RESTRICTIONS
 Dated : April 10, 1992
 Recorded : April 15, 1992 in the Bureau of Conveyances, State of Hawaii, as Document No. 92-056477

12. Agreement for : ELEVATION AGREEMENT
 Executed By : SUSIE R. WOOD, unmarried
 and Between : DEPARTMENT OF WATER of the COUNTY OF KAUAI

On the terms, covenants and conditions contained therein,

Dated : January 13, 2006
 Recorded : February 14, 2006 in the Bureau of Conveyances, State of Hawaii, as Document No. 2006-029656

13. Mortgage to secure an indebtedness of \$150,000.00

Mortgagor : SUSIE RUTHANN WOOD, unmarried, as Tenant in
Severalty
Mortgagee : MORTGAGE ELECTRONIC REGISTRATION SYSTEMS, INC.,
solely as nominee for COUNTRYWIDE HOME LOANS, INC.,
a New York corporation and its successors and assigns, as
their interest may appear
Dated : March 1, 2006
Recorded : March 13, 2006 in the Bureau of Conveyances, State of
Hawaii, as Document No. 2006-046815
Loan No. : 127740278

MIN: 1000157-0006487541-8

14. WAIVER AND RELEASE AGREEMENT

Recorded : March 22, 2006 in the Bureau of Conveyances of the State
of Hawaii, as Document No. 2006-054420

15. WAIVER AND RELEASE AGREEMENT

Recorded : March 24, 2006 in the Bureau of Conveyances of the State
of Hawaii, as Document No. 2006-056480

16. The terms and provisions contained in the following:

INSTRUMENT: DECLARATION OF CONDOMINIUM PROPERTY REGIME OF
HALAPA HALE
ACKNOWLEDGED: October 26, 2007
RECORDED: November 1, 2007 in the Bureau of Conveyances, State of
Hawaii, as Document No. 2007-192664
MAP: 4534 and any amendments thereto

17. The terms and provisions contained in the following:

INSTRUMENT: BYLAWS OF THE ASSOCIATION OF UNIT OWNERS OF HALAPA
HALE
ACKNOWLEDGED: October 26, 2007
RECORDED: November 1, 2007 in the Bureau of Conveyances, State of
Hawaii, as Document No. 2007-192665

END OF EXHIBIT "D"
(Page 3 of 3)

AVERY H. YOUN, ARCHITECT
2980 EWALU STREET
LIHUE, HI 96766
PH. (808) 245-9414
FAX (808) 245-5238

ARCHITECT'S CONDITION REPORT
"HALAPA HALE"


The undersigned, being a licensed architect within the State of Hawaii and bearing Registration Number 3576, has inspected the Unit 1 dwelling, of the "HALAPA HALE" project and declares as follows:


Unit 1 dwelling constructed in 2001;

The structure is situated at Kapaa, Kauai, Hawaii and identified as Tax Map Key No. (4) 4-6-17: 78.

The inspection included the exterior roof, foundation, visible electrical and plumbing systems, and I find that the systems and components of the structure, including visible structural, electrical and plumbing, appear to be in satisfactory and sound condition for the stated age thereof. The structure and related systems and components have an expected useful life in excess of twenty-five (25) years for Unit 1 dwelling.

DATED: Lihue, Kauai, Hawaii OCT. 4 , 2006.

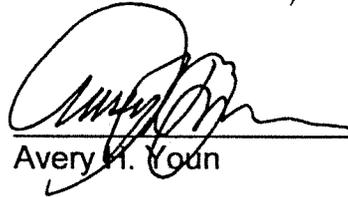
Avery H. Youn

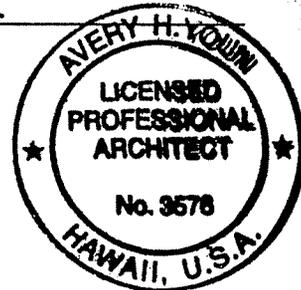

BRYAN J. BAPTISTE
MAYOR

IAN K. COSTA
DIRECTOR OF PLANNING

GARY K. HEU
ADMINISTRATIVE ASSISTANT

IMAICALANI P. AIU
DEPUTY DIRECTOR OF PLANNING



COUNTY OF KAUA'I
PLANNING DEPARTMENT

4444 RICE STREET
KAPULE BUILDING, SUITE A473
LIHU'E, KAUA'I, HAWAII 96766-1326

TEL (808) 241-6677 FAX (808) 241-6699

DATE: November 20, 2007

TO: Cynthia M.L. Yee, Esq.
Senior Condominium Specialist
Real Estate Commission - P & VLD/DCCA
335 Merchant Street, Room 333
Honolulu, Hawaii 96813

FROM: Imaikalani P. Aiu, Deputy Director of Planning

SUBJECT: Certification of Inspection of Existing Buildings

Project Name: HALAPA HALE
Condominium Project (487)
Tax Map Key: (4) 4-6-017: 078

The attorney for the above-mentioned condominium project has requested that this office, as an agency of the County of Kauai, review the project for compliance with all ordinances, codes, rules, regulations and other requirements of the County of Kauai, Section 514 B-5 & B-6, Hawaii Revised Statutes, subject to the disclosures and waivers (item "5" below) specified herein, we certify the following:

1. The developer have contracted architect Avery Youn to certify that the buildings on the proposed project referred to as Halapa Hale Condominium Unit 1 and Unit 2 are in compliance with all ordinances, codes, rules, regulations and other requirements in force at the time of its construction, and to that extent, and subject to the conditions of waiver herein, the Planning Department adopts that certification as it pertains to the rules and regulations administered solely by the Department.

AN EQUAL OPPORTUNITY EMPLOYER

Senior Condominium Specialist
Halapa Hale Condominium
TMK: (4) 4-6-017: 078
November 20, 2007
Page two

2. There are no variances approved for the subject property.
3. The parcel does not contain any outstanding nonconforming uses or structures as a result of the adoption or amendments of any ordinances or codes and regulations.
4. There are no notices of violations of County building or zoning codes outstanding according to our records.
5. **WAIVER**
The foregoing certification is not a warranty to any compliance with applicable County and State rules and regulations. The sole reason for the execution hereof is to comply with statutory requirements relating to the regulations of condominiums under subsection 514 A-40, (b), and (1), Hawaii Revised Statutes.

If you have any questions, please contact Ka'aina Hull at (808) 241- 6677.

cc: Michelle S. Miyake, Attorney at Law
Susie Wood, Project Developer

Exhibit “G”

Summary of Sales Contract

The Seller intends to use the standard form HAR Purchase Contract form (2007) for the sale of the units of the Project (“Sales Contract”) which will contain the purchase price and other terms and conditions under which a Purchaser will agree to buy a unit in the Project. Among other things, the Sales Contract:

1. Provides a section of financing to be completed and agreed to by the parties which will set forth how Purchaser will pay the purchase price.
2. Provides that Purchaser will not receive interest on deposits made under the Sales Contract.
3. Identifies the escrow agent and states that Purchaser's money will be held in escrow under the terms of the Escrow Agreement.
4. Purchaser acknowledges having received and read the Public Report for the Project prior to signing the Sales Contract.
5. Provides a section of closing to be completed and agreed to by the parties which will set forth that Purchaser must close the purchase on or before a certain date and pay Purchaser’s share of closing costs in addition to the purchase price.
6. Provides for the allocation of payment of closing costs.
7. Provides remedies, in the event of default under the Sales Contract.
8. The Sales Contract contains various other important provisions relating to the purchase of a unit in the Project. It is incumbent upon purchasers and prospective purchasers to read them with care.

Exhibit "H"

Summary of Escrow Agreement

The Escrow Agreement ("Agreement") sets up an arrangement under which the deposits that a Buyer makes under a sales contract with Seller will be held by a neutral party ("Escrow"). Escrow is OLD REPUBLIC TITLE AND ESCROW OF HAWAII. Under the Agreement (which may be modified or otherwise limited by provisions not summarized), these things will or may happen:

1. Whenever Seller enters into a sales contract for the sale of a unit, Seller will require that payments due under the sales contract be made to Escrow and will deliver an executed copy of the sales contract to Escrow.
2. Escrow will receive payments under the sales contract and sums received from any other source with respect to the project. Funds held under the Agreement will be deposited in an account for the project. Interest on all funds will be paid to Buyer.
3. Escrow will release from the trust fund and disburse Buyer's funds at closing, unless:
(a) Buyer has elected to exercise Buyer's right to cancel the sales contract pursuant to Section 514B-86, Hawaii Revised Statutes (HRS) or right to rescind sales contract pursuant to Section 514B-87, HRS, and receive all funds paid, without deduction; or (b) the Real Estate Commission of the State of Hawaii (Real Estate Commission) has not issued an effective date for the Public Report on the project or the requirements of the sales contract have not been met; or (c) Seller has not satisfied Escrow that all other requirements of HRS have been met.
4. Escrow will return deposited sums to the Buyer without interest if Seller and Buyer give Escrow written notice to return the funds to Buyer, if there is a right to cancellation or rescission and refund of monies under the sales contract or otherwise. In the event of a cancellation as a matter of agreement or right, Buyer's funds shall be returned to Buyer less Escrow's cancellation fee, if any, and all other costs incurred in connection with the Escrow up to a maximum of \$250.00.
5. In the event of default by the Buyer, Buyer may forfeit his or her deposit, which will be paid to the Seller, less any cancellation fees charged by Escrow.
6. Escrow will arrange for and supervise the signing of all documents which are to be signed subsequent to and contemplated by the sales contract.

7. As Escrow's compensation for its performance under this Agreement, Escrow will receive its scheduled rate, plus tax, for each unit for which a unit deed of the project is handled by Escrow and recorded in the Bureau of Conveyances of the State of Hawaii. Escrow will record all applicable documents. The cost of title insurance will be an additional amount, based upon schedule rate.

SPECIAL NOTICE: THE ABOVE SUMMARY IS NOT INTENDED TO BE A THOROUGH EXPLANATION OF ALL TERMS AND PROVISIONS CONTAINED IN THE AGREEMENT. WHILE ONE CAN USE THIS SUMMARY AS A GENERAL SUMMARY OF THE AGREEMENT, ONE MUST REFER TO THE ACTUAL AGREEMENT TO DETERMINE THE RIGHTS AND OBLIGATIONS OF THE PARTIES. IF ANY CONFLICT OR DIFFERENCE EXISTS BETWEEN THIS SUMMARY AND THE AGREEMENT, THE AGREEMENT WILL CONTROL.

Exhibit "I"

**STATEMENT OF DEVELOPER'S
AFFILIATION WITH BROKER**

The Developer, Susie Ruthann Wood, has an active Hawaii real estate salesperson license (RS-64808, licensed as Susie R. Wood), and is currently affiliated with REMAX KAUAI.COM LLC as a real estate agent. Units of the Project will be listed with REMAX KAUAI.COM LLC from whom the above Developer may receive a commission based on her agreement with REMAX KAUAI.COM LLC.

Dated: October 21, 2007.

Developer:


SUSIE RUTHANN WOOD

End of Exhibit "I"
(Page 1 of 1)

Exhibit "J"

Summary of Declaration of Easements, Covenants and Restrictions

The Project is located on Lot 6 of the Subdivision of Portion of Lot 228, Kapaa Homesteads, Fourth Series (hereinafter referred to as the "Subdivision"). There are seven lots, Lots 1 to 7, which are subject to the Declaration of Easements, Covenants and Restrictions, dated April 10, 1992, recorded on April 15, 2002 in the Bureau of Conveyances as Document No. 92-056477 (hereinafter referred to as "Restrictive Covenants").

This is a summary of the types of restrictions applicable to the Subdivision as a whole, and to the Lot upon which this Project is located. This summary is not intended to be a complete recitation of the actual provisions of the Restrictive Covenants; it does not cover every issue in which a purchaser might have interest. A prospective purchaser is urged to obtain a full copy of the Restrictive Covenants from the Developer prior to entering into an agreement to purchase a unit.

1. Lot construction. No part of any lot may be filled, excavated or otherwise altered as to grade in such manner as to adversely affect drainage of any adjoining lot.
2. Restricted Vehicular Access. Direct vehicular access to Hauaala Road shall not be permitted from Lots 5 and 6.
3. No Reversing Onto Laipo Road. Vehicular reversing onto Laipo Road is prohibited. Each lot owner shall provide or construct driveway turn-arounds on such lot owner's lot to eliminate reversing movements onto Laipo Road.
4. Easements Within Residential Lots. All easements for installation and maintenance of utilities and drainage facilities are reserved for the purpose and benefit of the subdivision.
5. Road Widening Reserve. A seven (7) feet wide strip of land along the subdivided lots fronting Laipo Road and Hauaala Road is established. No new structures shall be permitted within the reserve. New structures shall be setback from the reserve.
6. Lots 1, 3, 5, and 6 are subject to the flood fringe line or floodway line.
7. Use of the lots is subject to certain standards of quality, i.e., noxious or offensive activities are prohibited; lots and improvements shall be maintained in good, neat, clean condition; trash, garbage or other waste shall be kept in sanitary containers; the covenants shall run with the land