

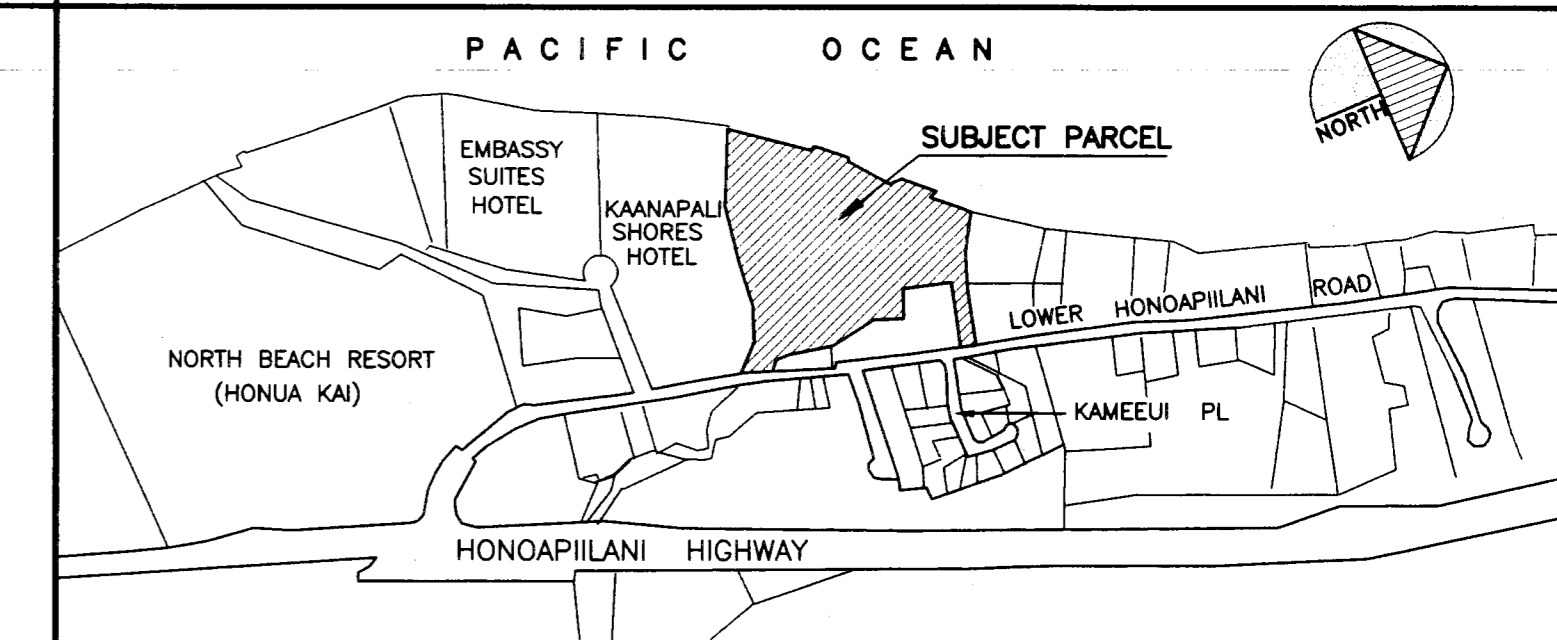


P A C I F I C O C E A N

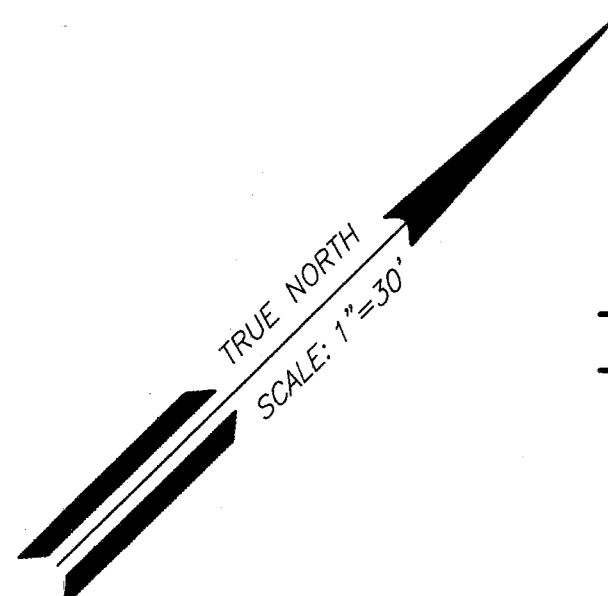

VICINITY MAP
(NTS)

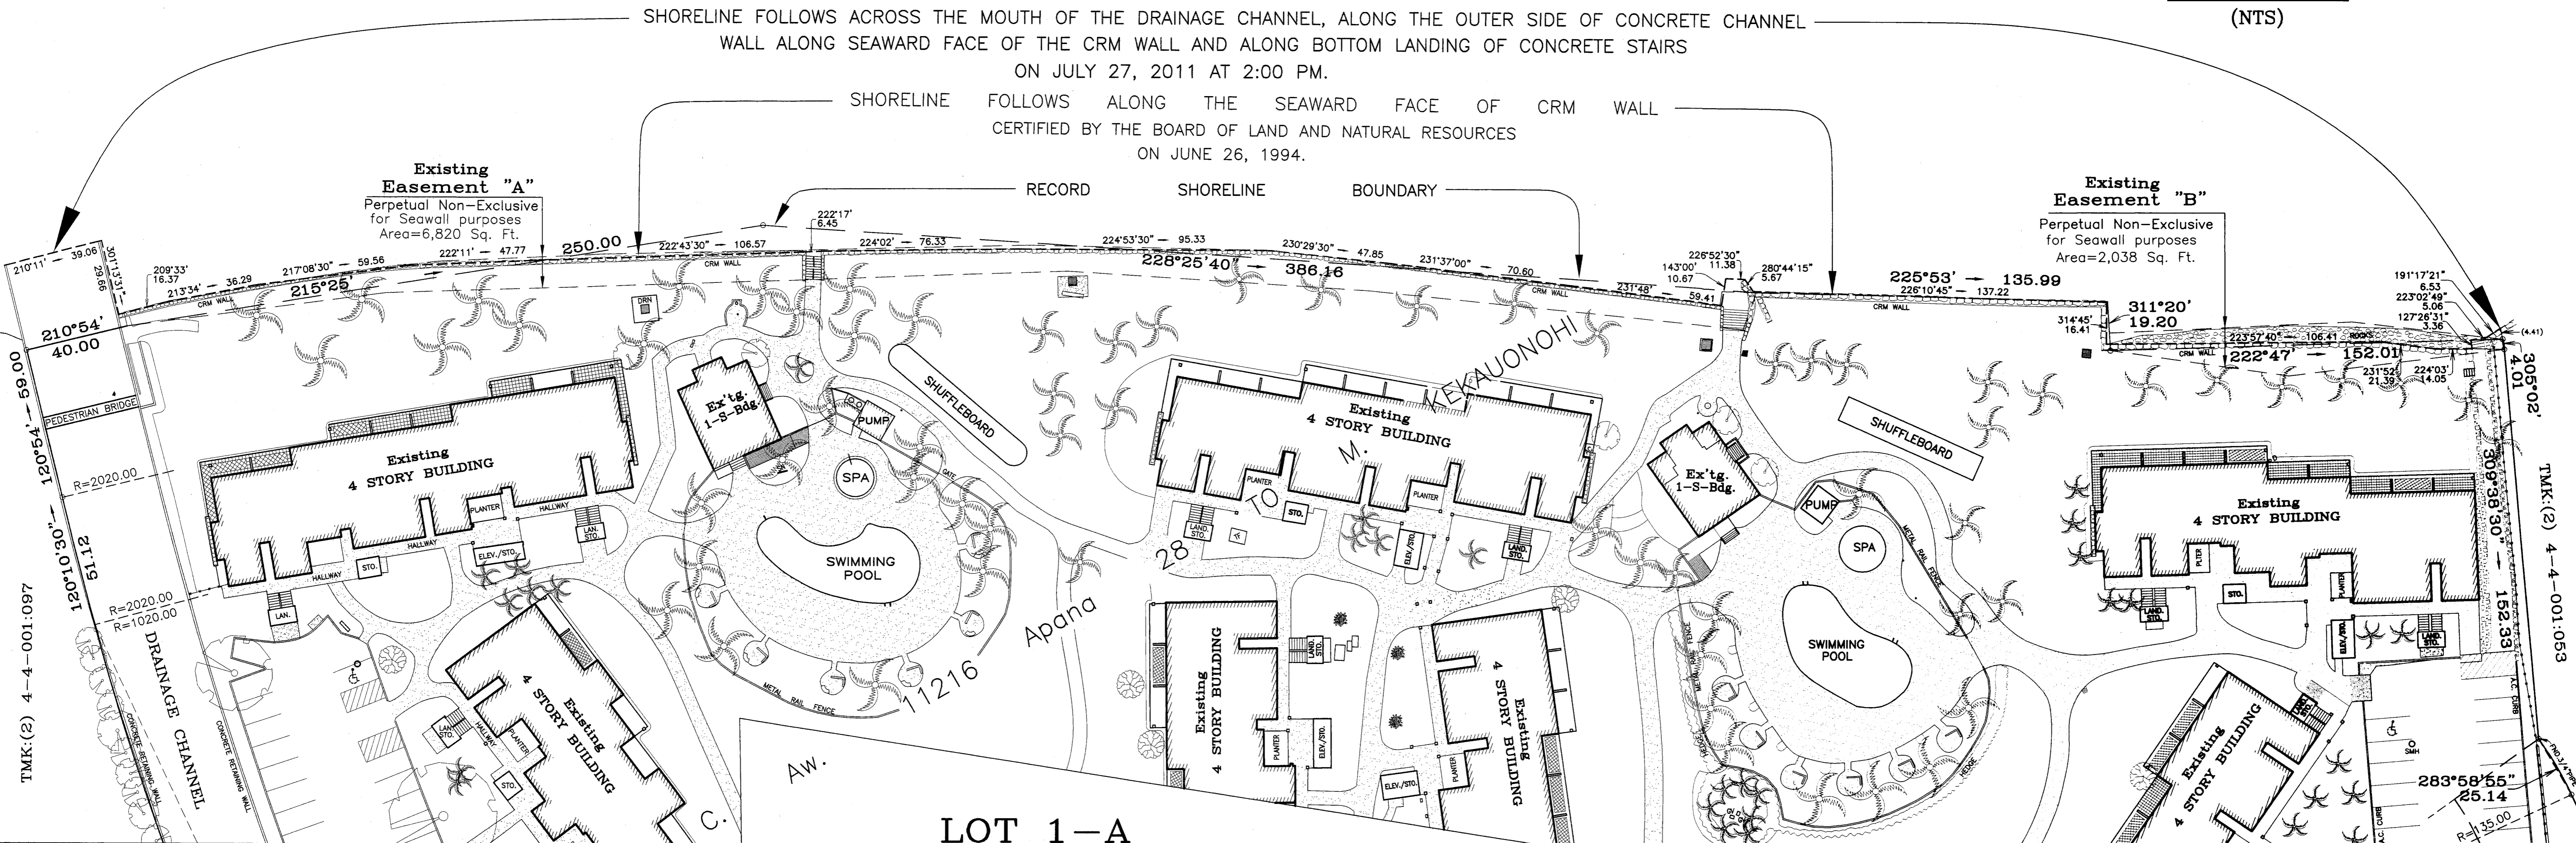

Notes:
1. This map is based from a survey performed on July 27, 2011.
2. Coordinates and azimuths are based from Government Survey Triangulation Station "MANINI" and its meridian was established from found boundary corner monuments of this lot and adjoining lots.

- LEGEND :
- COCONUT
 - PALM
 - BAMBOO
 - PLUMERIA TREE
 - TREE / MONKEY POD TREE
 - CRM WALL
 - CONCRETE PAVEMENT
 - CHAINLINK FENCE
 - MOSSAIC TILES

Prepared for:
Papakea Resort AOA
C/O: Ms. Cindy Amano (Gen. Manager)
Mr. Robert Roque (Facilities Manager)
3543 Lower Honoapiilani Road
Lahaina, Maui, HI 96761

Property Address:
Papakea Resort AOA
C/O: Ms. Cindy Amano (Gen. Manager)
3543 Lower Honoapiilani Road
Lahaina, Maui, HI 96761
Tel:808-669-3218

Prepared by:
VALENCIA LAND SURVEYING
P.O. Box 546
LAHAINA, MAUI, HAWAII 96767
Tel.No. (808) 661-3257

This work was prepared by me or under my direct supervision.
VALENCIA LAND SURVEYING
Arthur P. Valencia 8/22/11
ARTHUR P. VALENCIA
Licensed Professional Land Surveyor
State of Hawaii Certificate No. 10026
Exp. Date:4-30-12



SHORELINE VERIFICATION
PAPAKEA BEACH RESORT
LOT 1-A
PAPAKEA SUBDIVISION
LUCA NO. 4.297
TAX MAP KEY (2) 4-4-001:055
HONOKOWAI, KAAPALI, MAUI, HAWAII

