


LAGOON

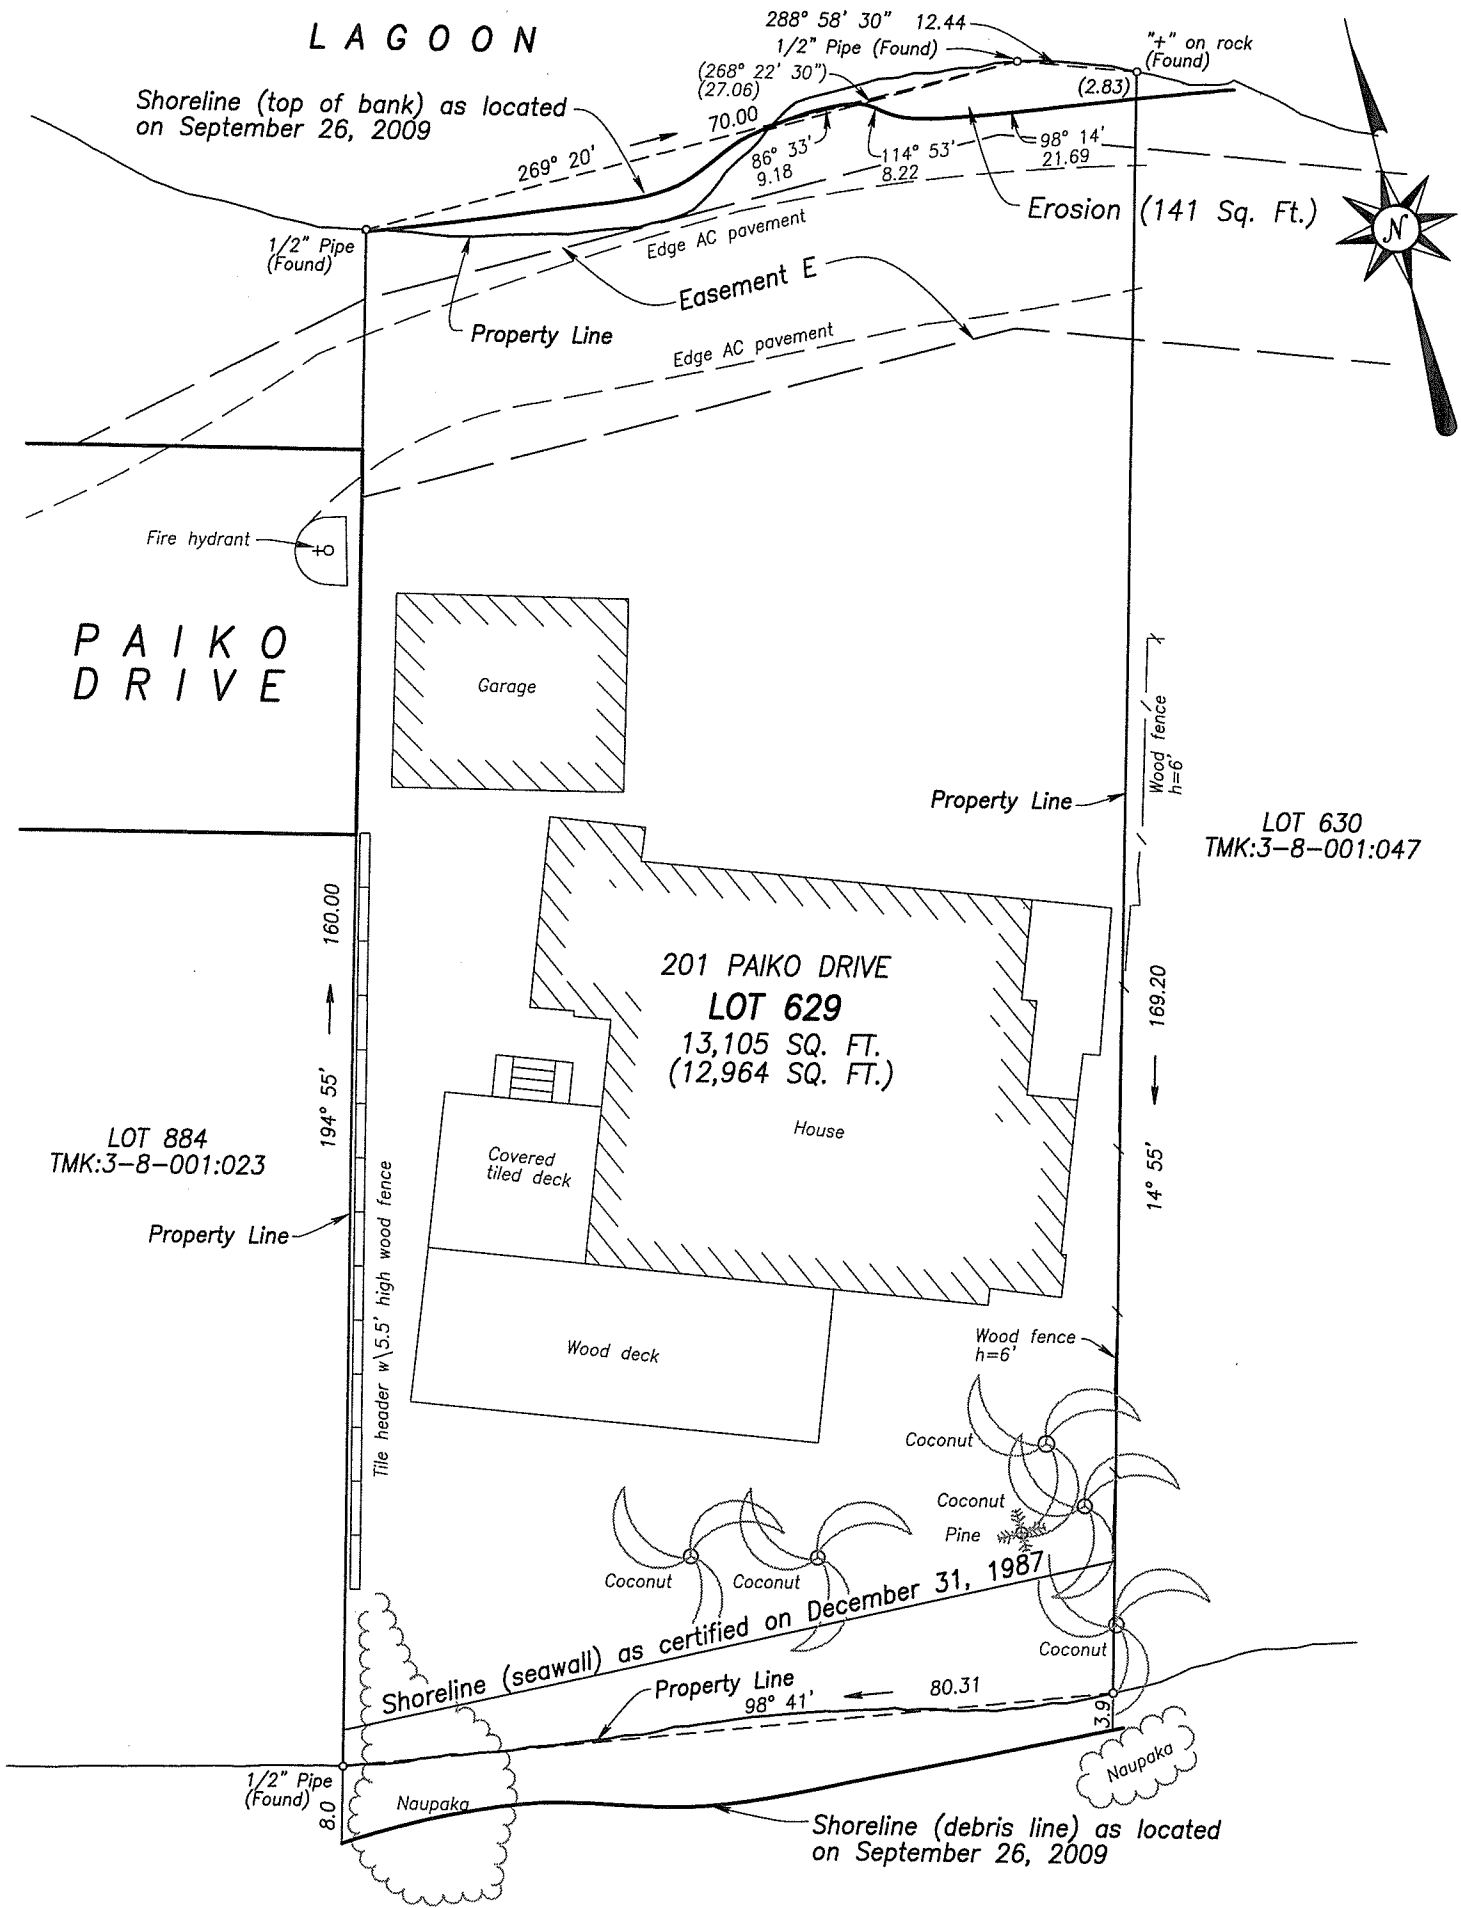

PAIKO DRIVE

LOT 884  
TMK:3-8-001:023

LOT 630  
TMK:3-8-001:047

201 PAIKO DRIVE  
LOT 629  
13,105 SQ. FT.  
(12,964 SQ. FT.)

MAUNALUA BAY

SHORELINE SURVEY

LOT 629 (MAP 73)  
LAND COURT APPLICATION 578  
KULIOUOU 1ST, HONOLULU, OAHU, HAWAII  
TAX MAP KEY: 3-8-001: 046  
SCALE: 1 IN. = 20 FT.

OWNER: JOHN L. LEDERER  
201 PAIKO DRIVE  
HONOLULU, HI 96821



THIS WORK WAS PREPARED BY ME OR UNDER MY SUPERVISION

*Michael T. Kutaka* EXP. 04/10

LICENSED PROFESSIONAL LAND SURVEYOR No. 9488

FIELD BOOK NO. 69:13  
SEPTEMBER 26, 2009

HAWAII ENGINEERING GROUP, INC.  
1088 BISHOP STREET, SUITE 2506  
HONOLULU, HI 96813

8.5" X 14" = 0.83 SQ. FT.