


# FARRINGTON HIGHWAY

TRUE NORTH  
SCALE: 1 IN. = 20 FT.

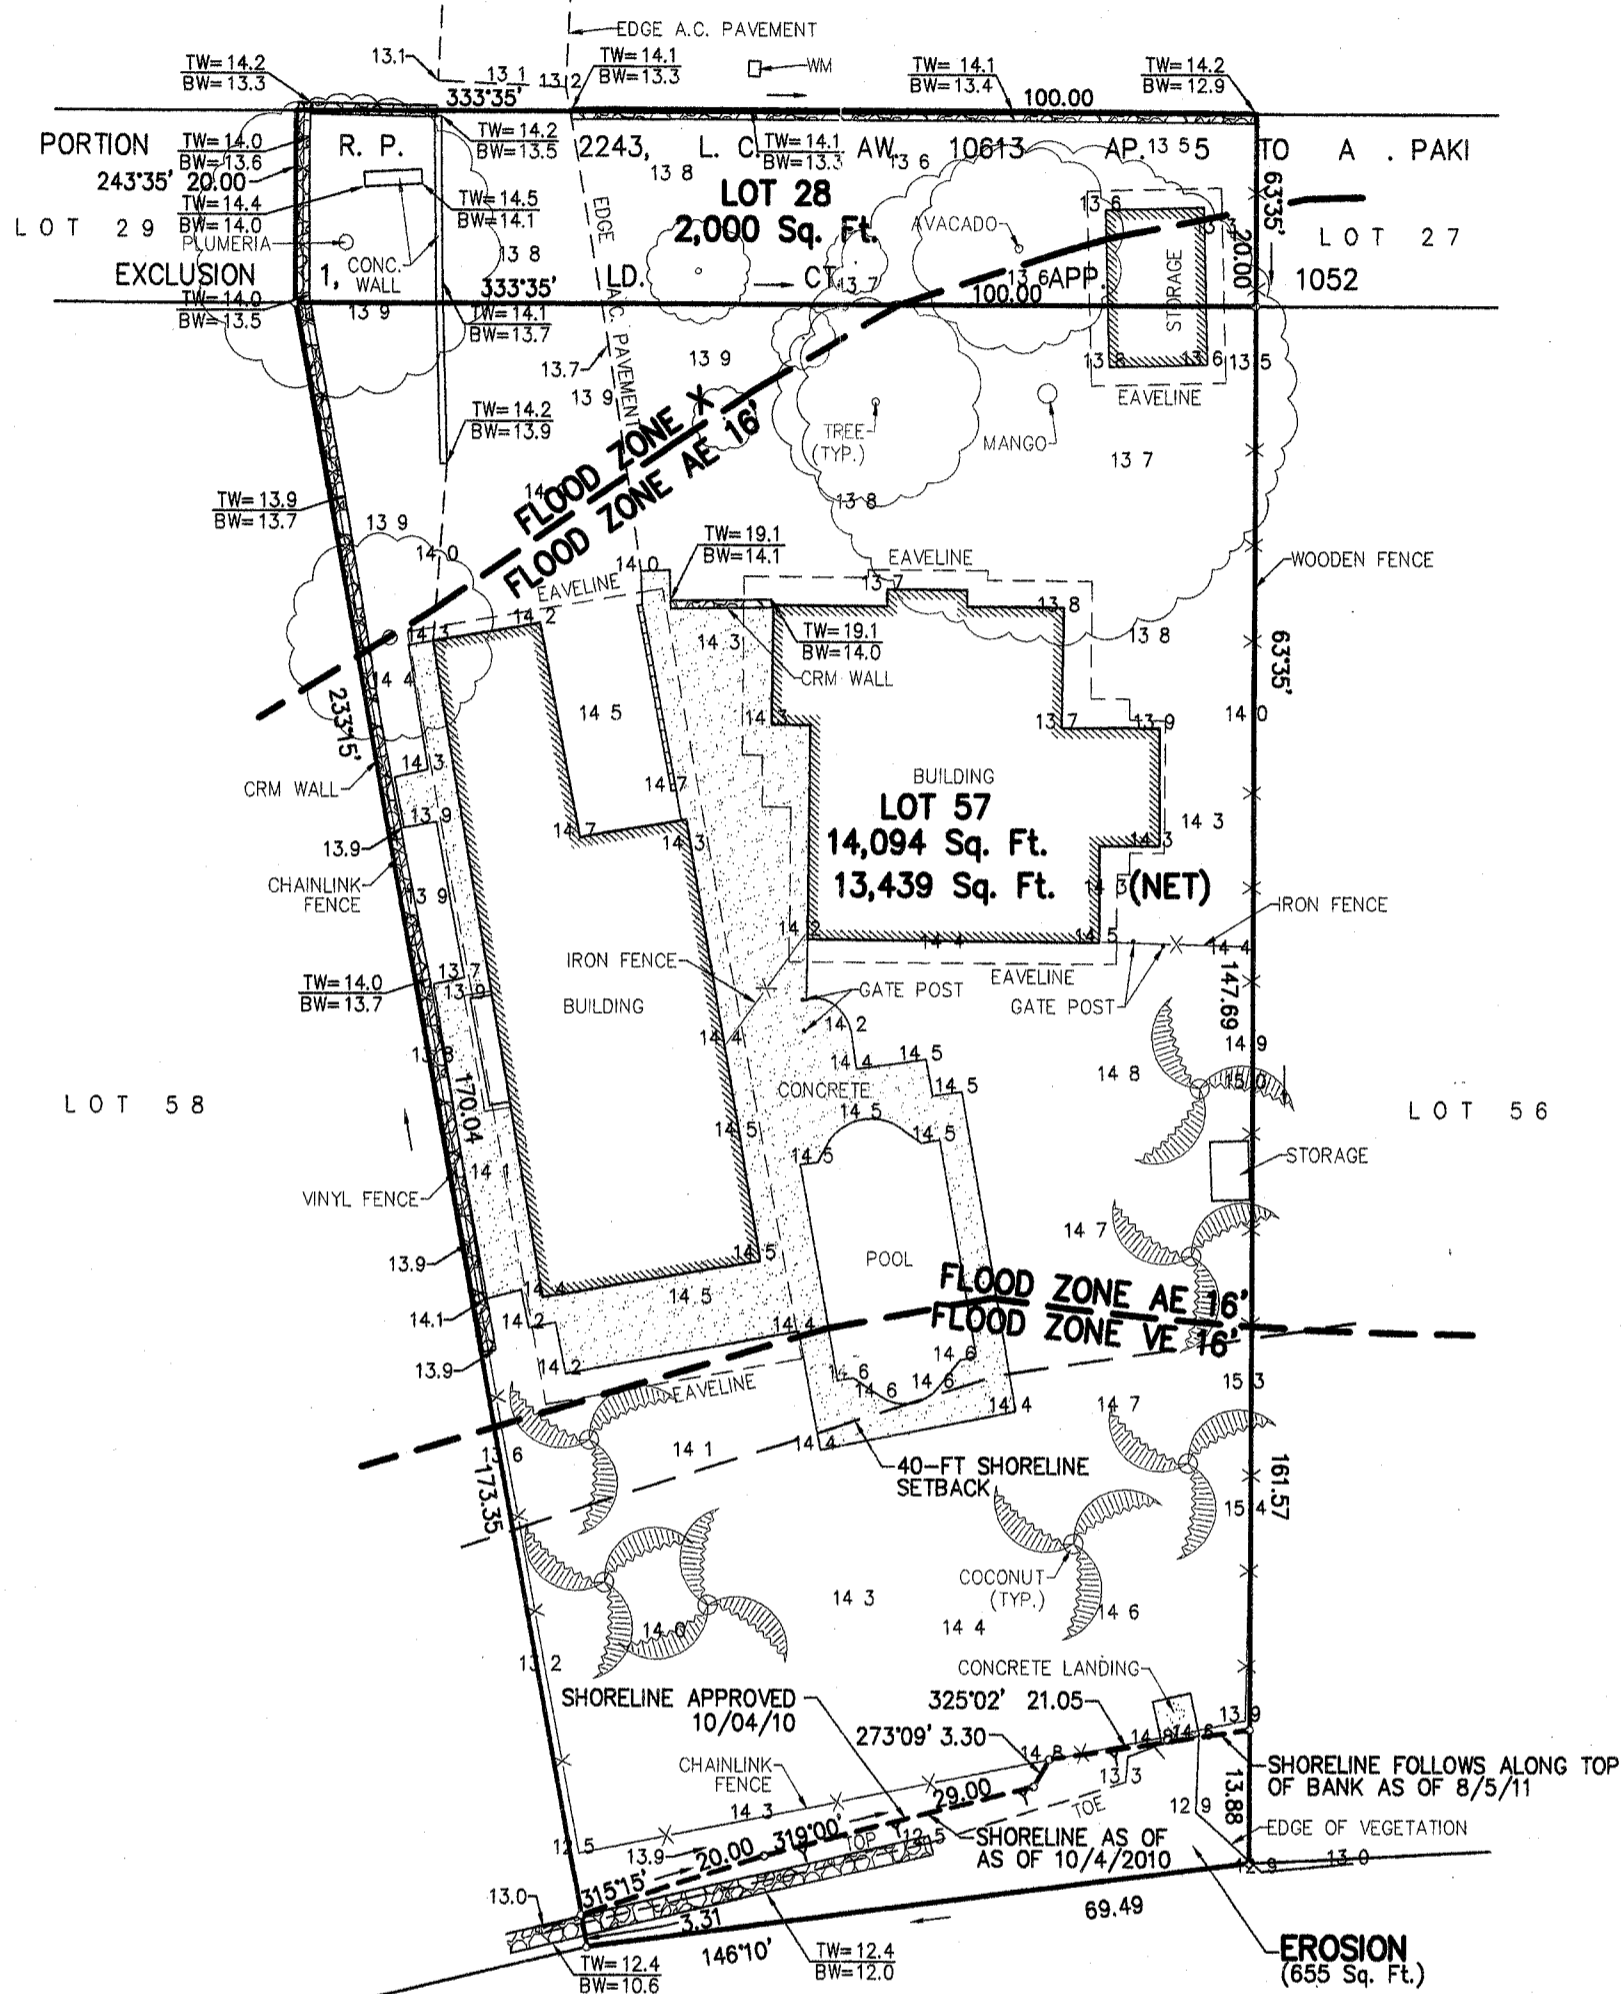

PROPERTY ADDRESS:  
84-905 FARRINGTON HIGHWAY  
WAIANA, HI 96792

PROPERTY OWNER:  
MANUEL MADEIRA  
c/o WEST COAST ROOFING, INC.  
85-843 FARRINGTON HIGHWAY  
WAIANA, HI 96792



THIS WORK WAS PREPARED BY  
ME OR UNDER MY SUPERVISION

*James R. Thompson*  
EXP. 04/10

SEA

MAP SHOWING  
TOPOGRAPHIC AND SHORELINE SURVEY  
AFFECTING LOT 57, LAND COURT APPLICATION 1052  
AND LOT 28, PORTION R. P. 2243, L. C. AW. 10613

AP. 5 TO A. PAKI  
AT MAKAHA, WAIANA, OAHU, HAWAII

SCALE: 1 IN. = 20 FT.

FEBRUARY 23, 2010 WALTER P. THOMPSON, INC.  
REVISED AUGUST 17, 2011

09115101.dwg/1529.19/ggs/wj/092309