


INSET
SCALE : 1 IN. = 10 FT.

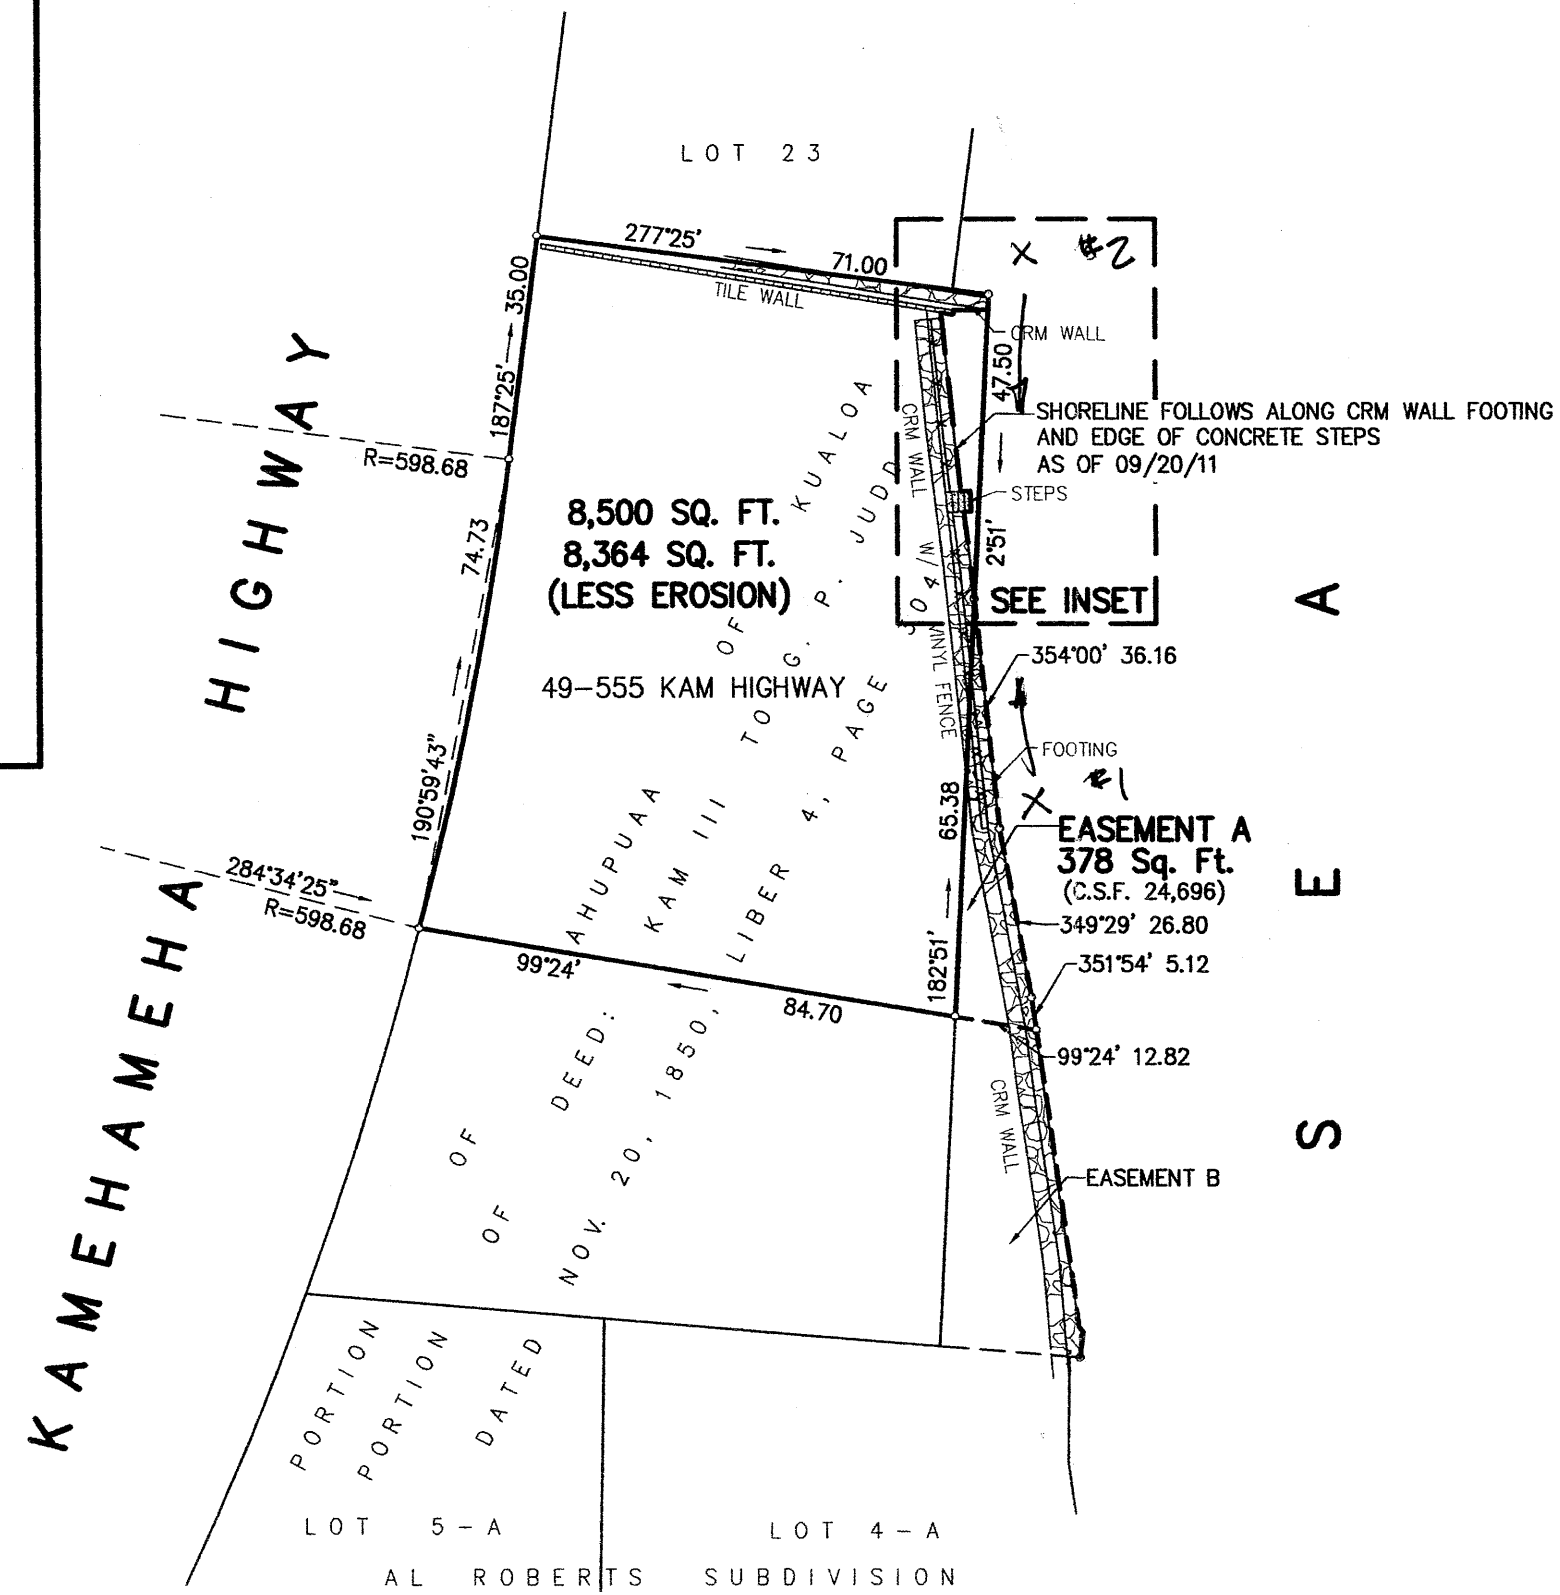

TRUE NORTH
SCALE : 1 IN. = 30 FT.

OWNERS: CARL T. MINATOYA, TR.,
LARAINÉ L. TANABÉ, TR. AND
HARVEY K. MINATOYA

**MAP SHOWING
SHORELINE AFFECTING
PORTION AHUPUAA OF KUALOA
PORTION DEED: KAMEHAMEHA III TO G.P. JUDD
DATED NOVEMBER 20, 1850
RECORDED IN LIBER 4 AT PAGE 304
AT KUALOA, KOOLAUPOKO, OAHU, HAWAII**

SCALE : 1 IN. = 30 FT.
SEPTEMBER 21, 2011 WALTER P. THOMPSON, INC.



THIS WORK WAS PREPARED BY
ME OR UNDER MY SUPERVISION

James R. Thompson
EXP. 04/30/12

05169107.dwg/j/092111