


KAMEHAMEHA HIGHWAY

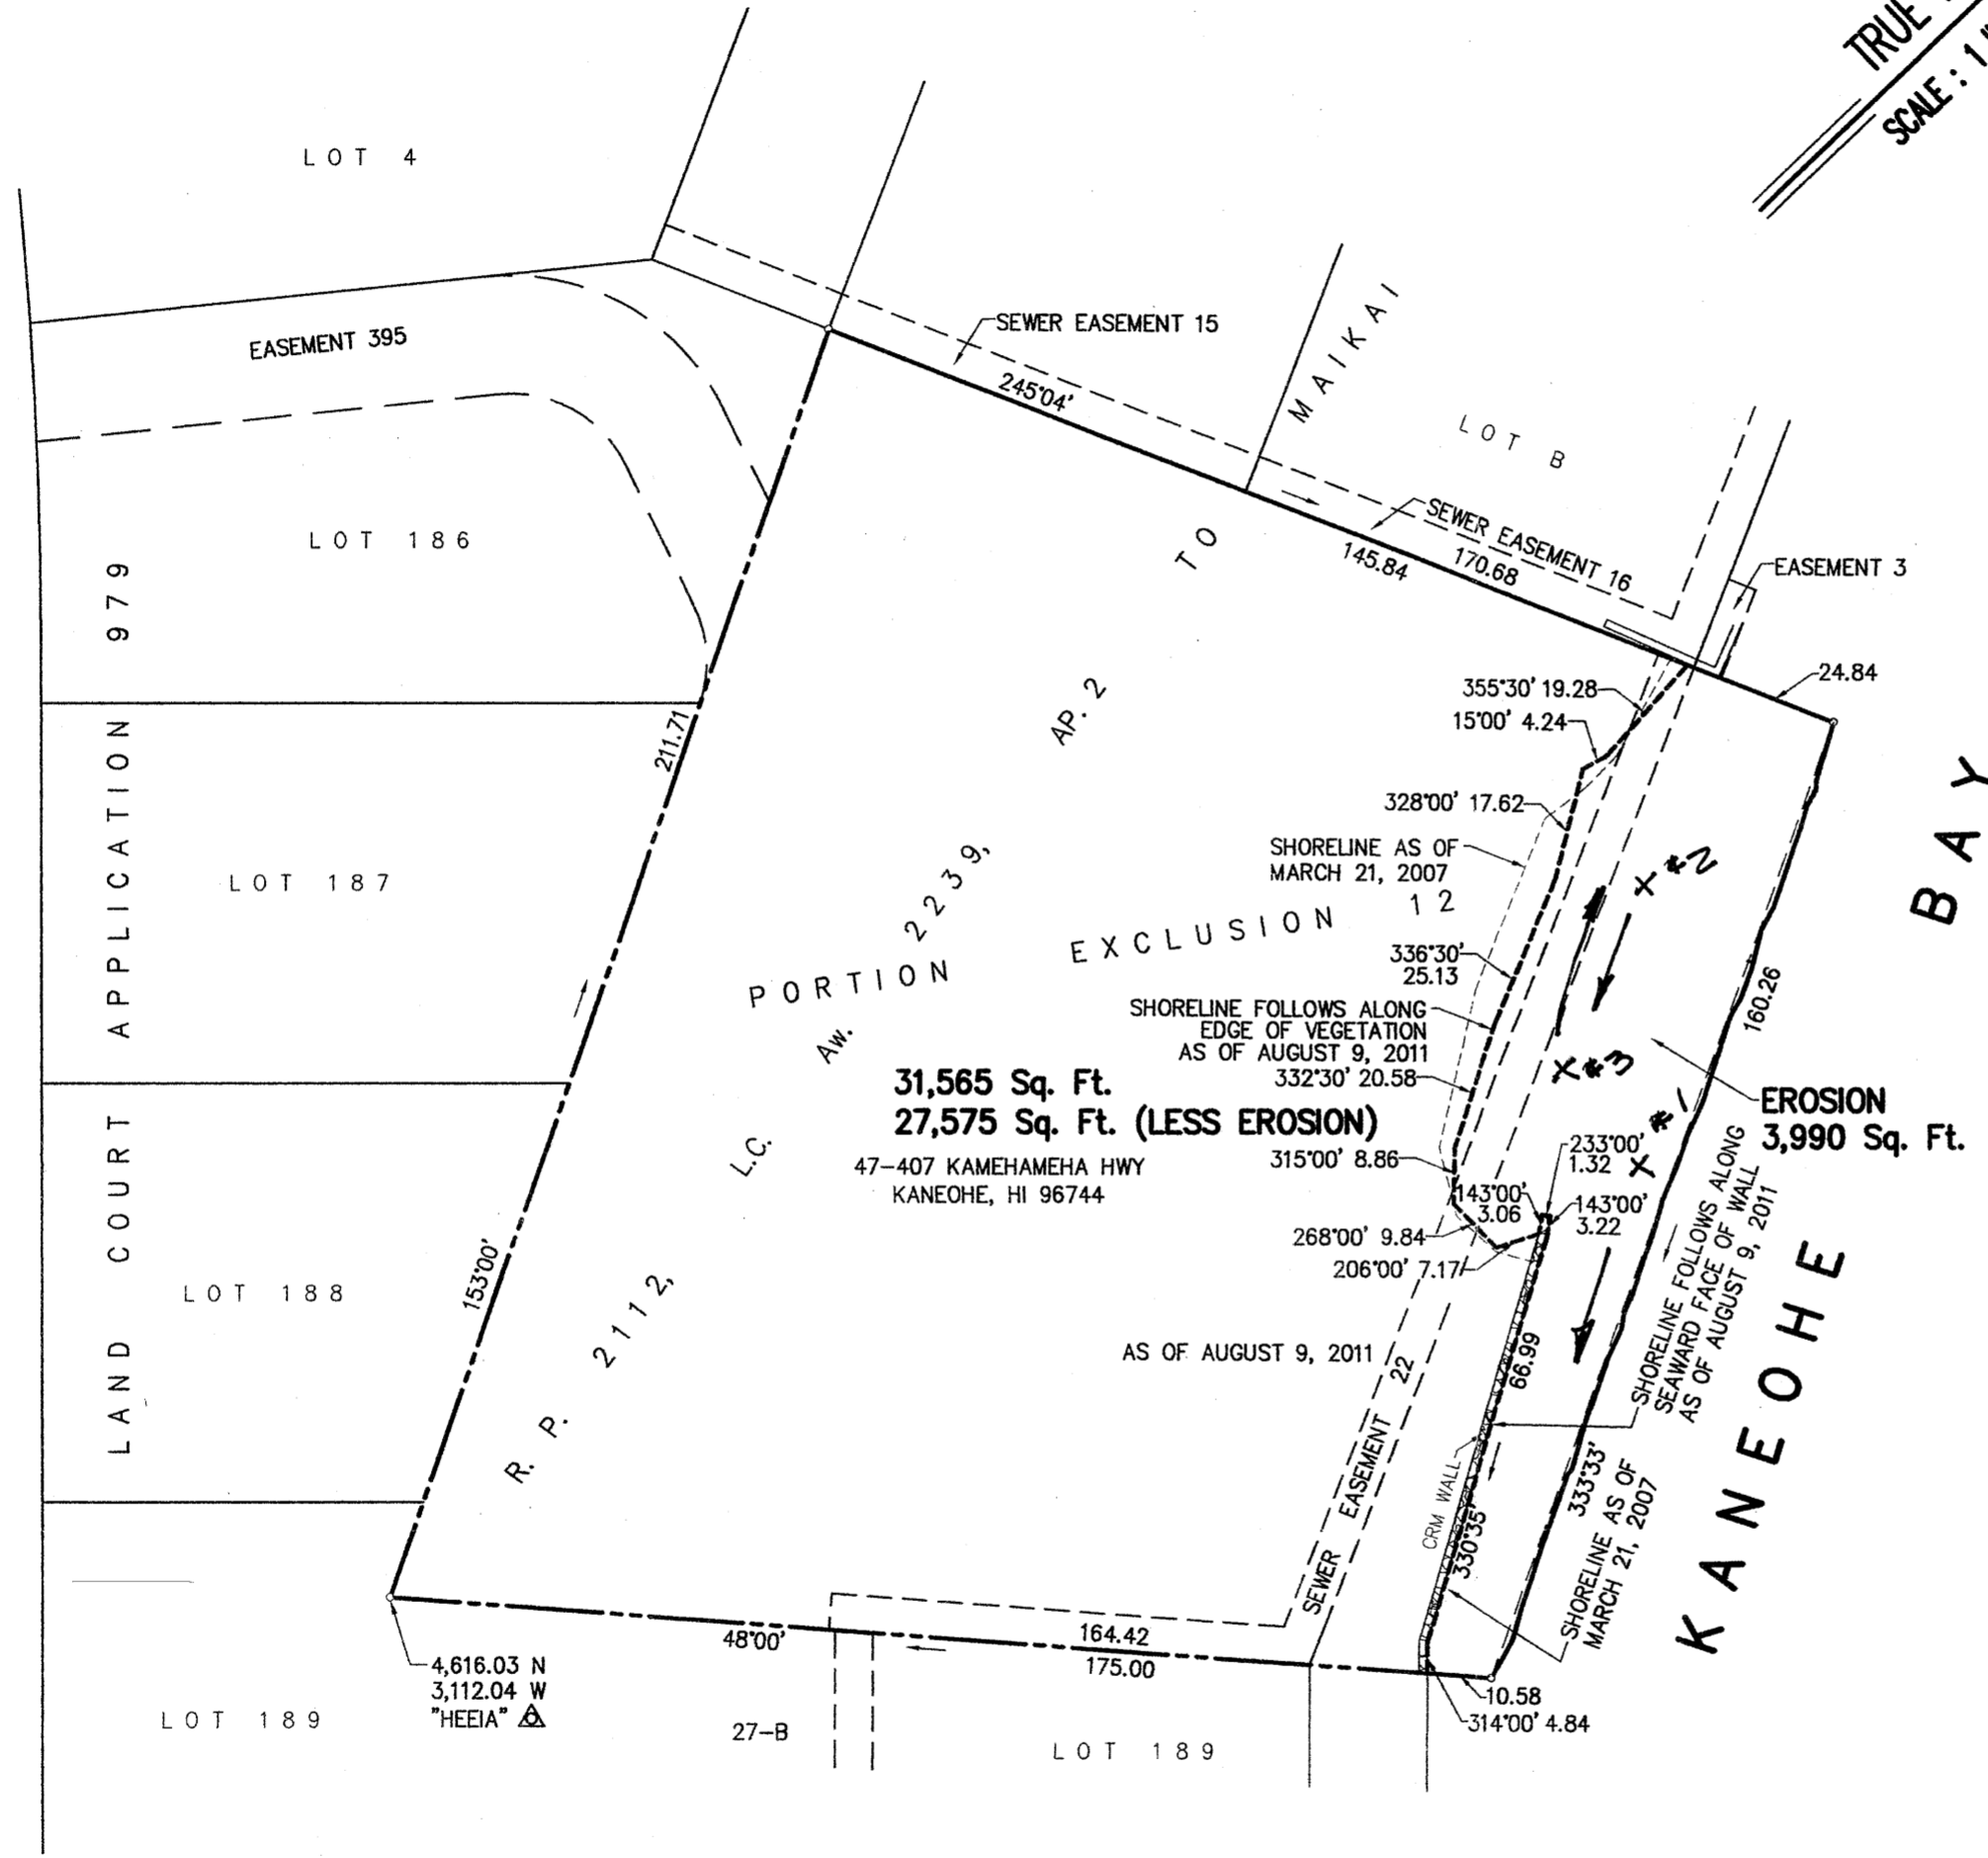

TRUE NORTH
SCALE: 1 IN. = 30 FT.

MAP SHOWING
SHORELINE SURVEY
PORTION OF EXCLUSION 12
LAND COURT APPLICATION 979
PORTION R.P. 2112, L.C. AW. 2239,
AP. 2 TO MAIKAI
AT KAHALUU, KOOLAUPOKO, OAHU, HAWAII
SCALE: 1 IN. = 30 FT.
OCTOBER 19, 2011 WALTER P. THOMPSON, INC.



THIS WORK WAS PREPARED BY
ME OR UNDER MY SUPERVISION
James R. Thompson

OWNER: HAWAII RAINBOW PROPERTIES LLC
PO BOX 25640
HONOLULU, HI 96825

07083t15-Shoreline.dwg/j/021009